



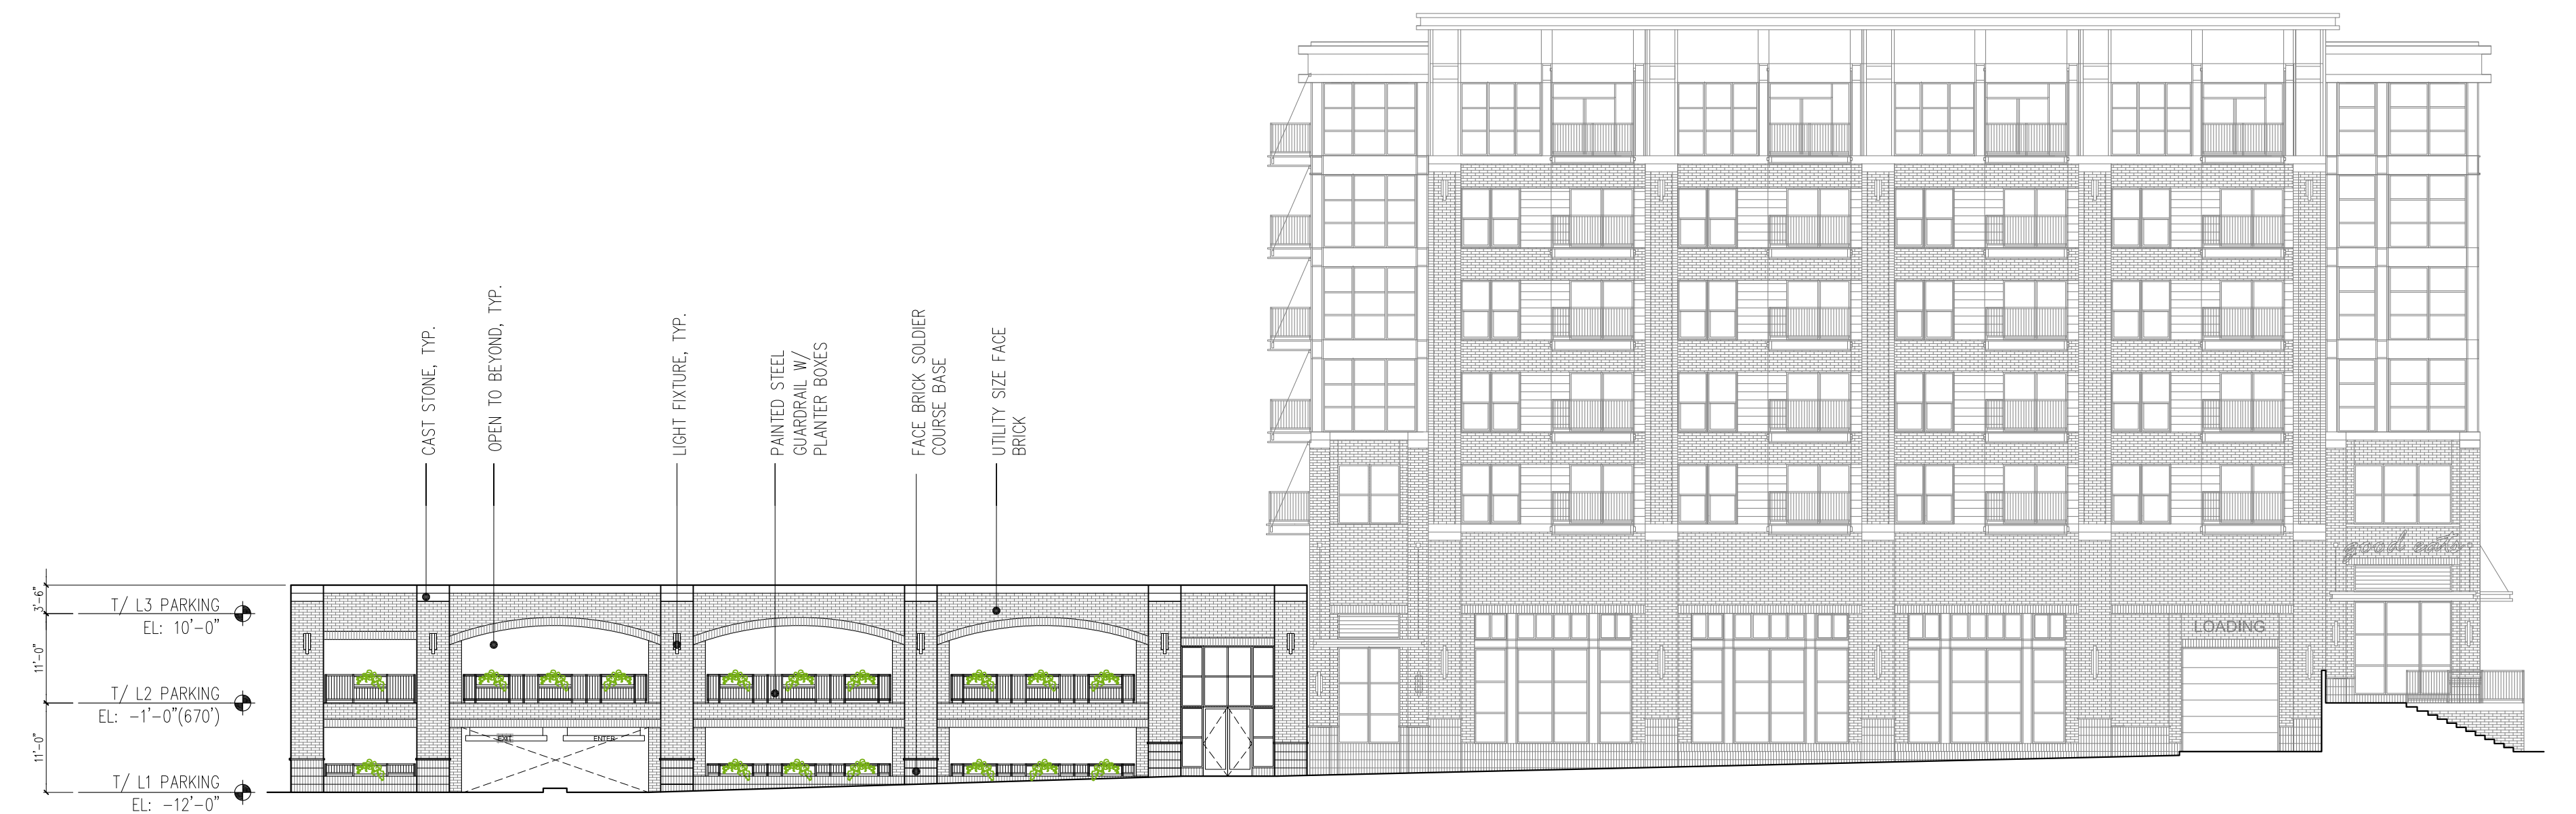

3 COMMUTER PARKING WEST ELEVATION  
 A2.4 SCALE: 1"=30'-0" (MAPLE STREET)

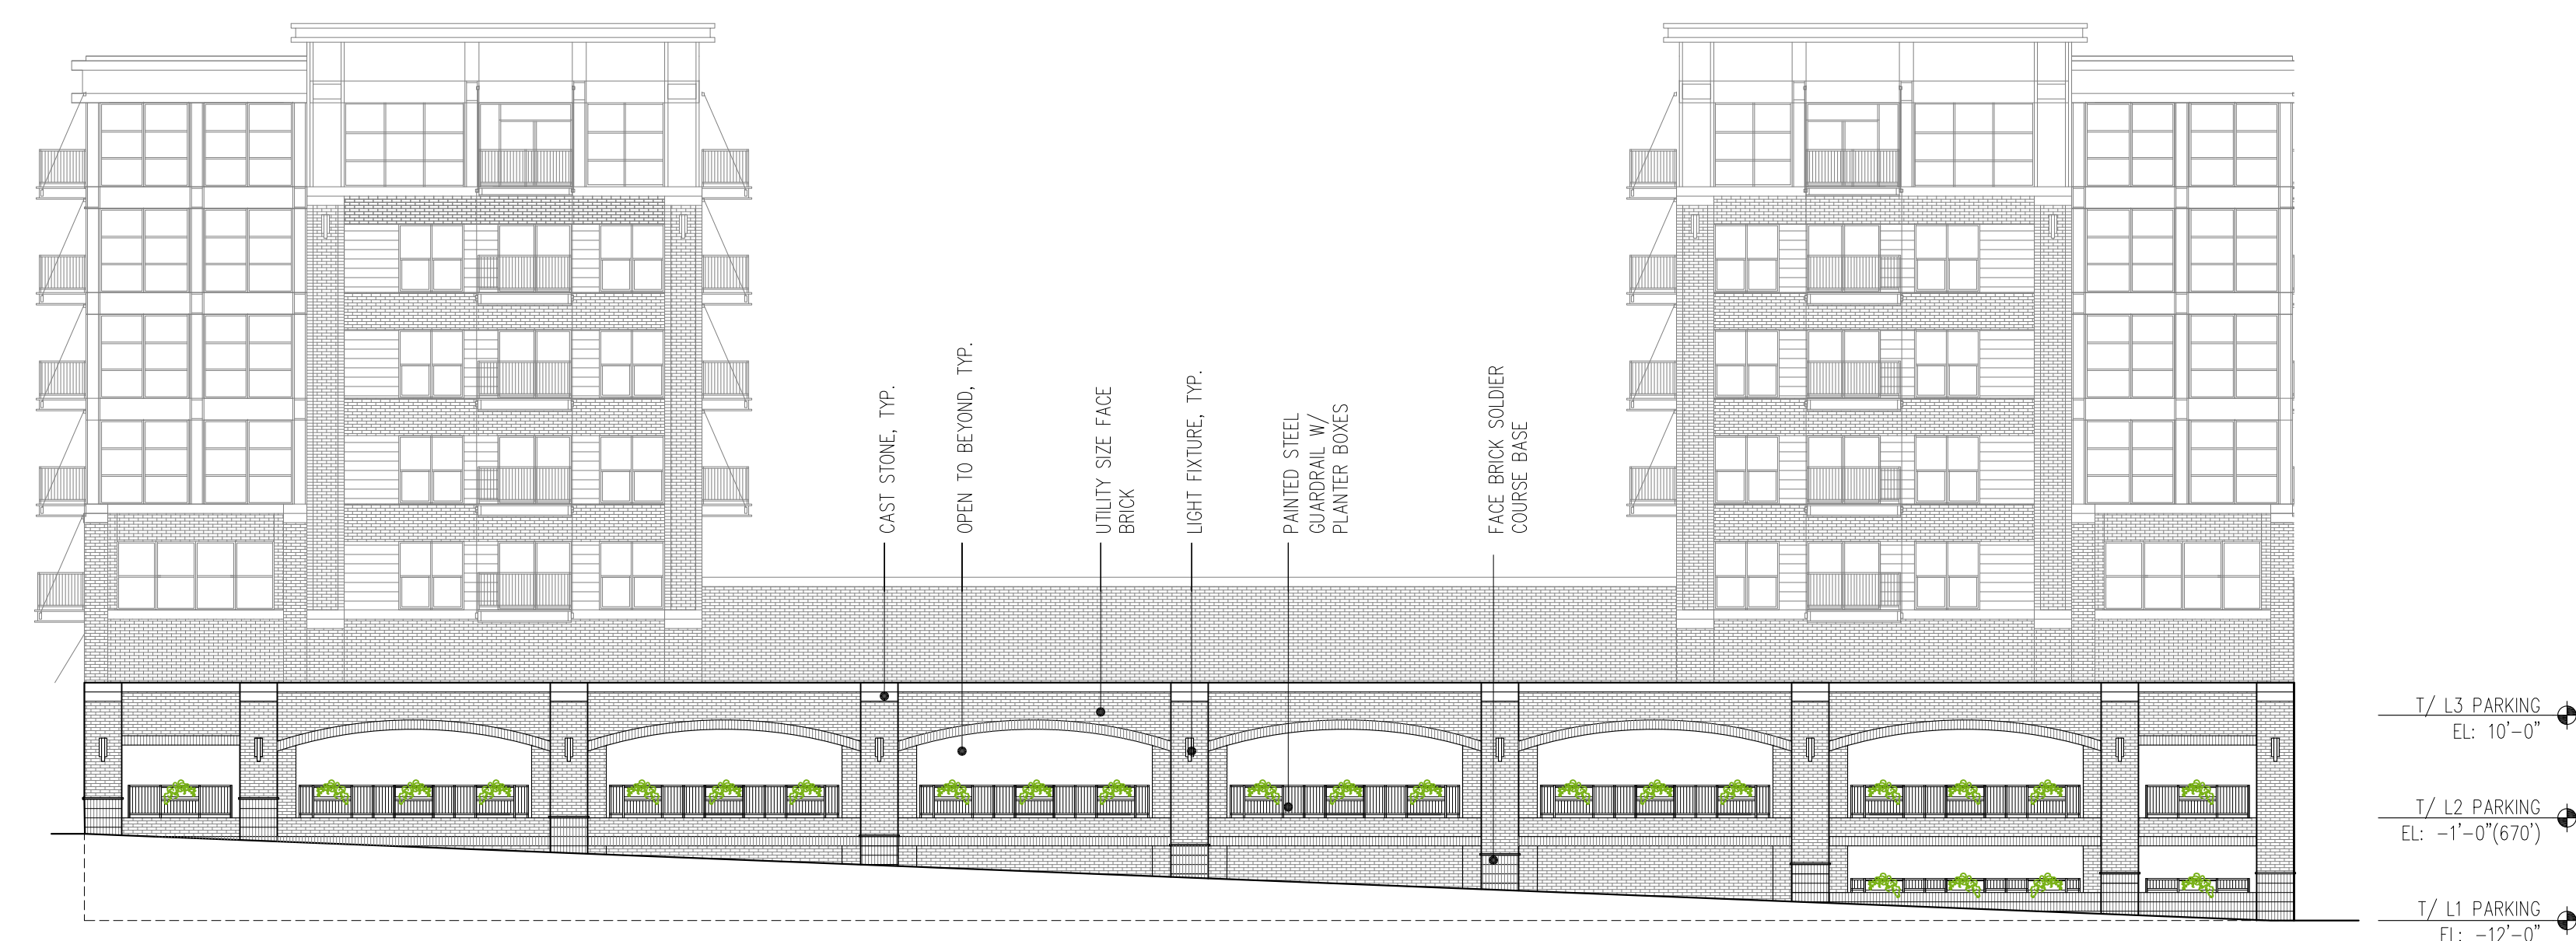

2 COMMUTER PARKING EAST ELEVATION  
 A2.4 SCALE: 1"=30'-0"




1 COMMUTER PARKING SOUTH ELEVATION  
 A2.4 SCALE: 1/16"=1'-0"






3 COMMUTER PARKING WEST ELEVATION  
 A2.4 SCALE: 1"=30'-0" (MAPLE STREET)

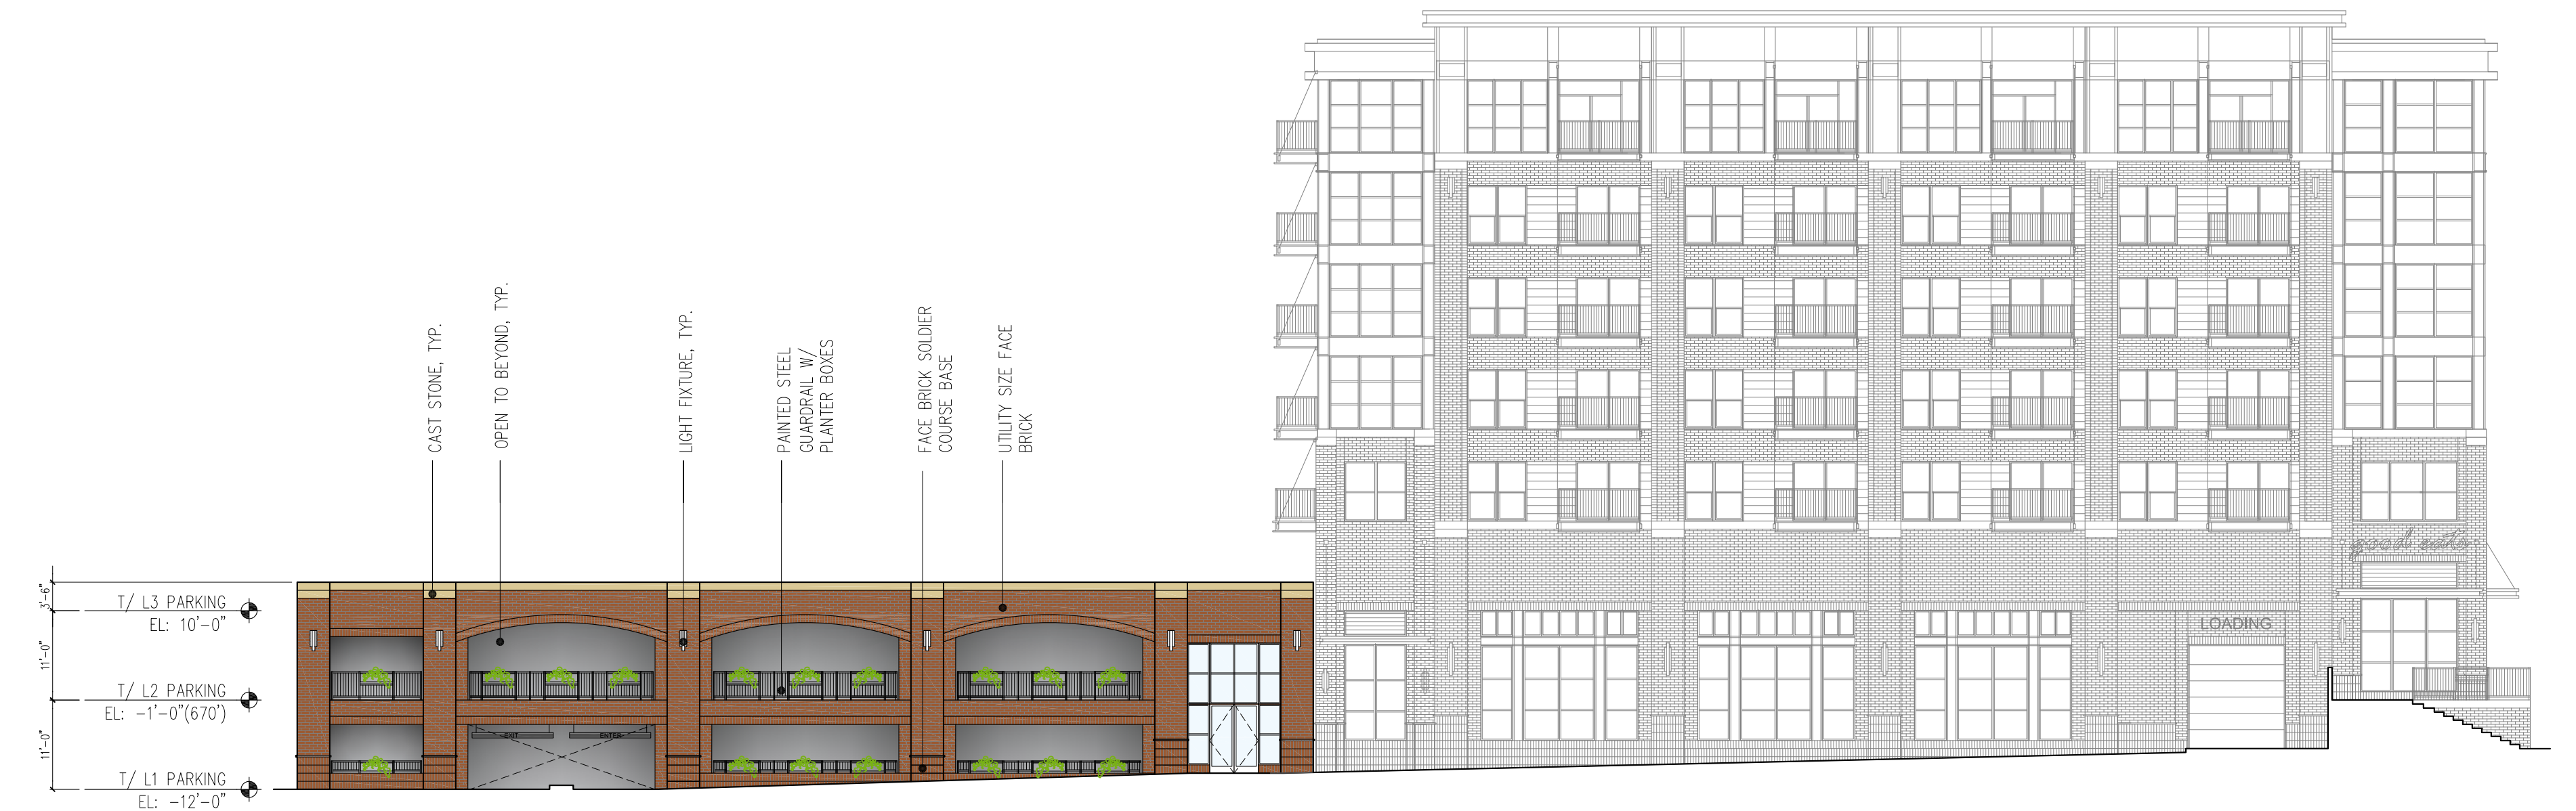

2 COMMUTER PARKING EAST ELEVATION  
 A2.4 SCALE: 1"=30'-0"

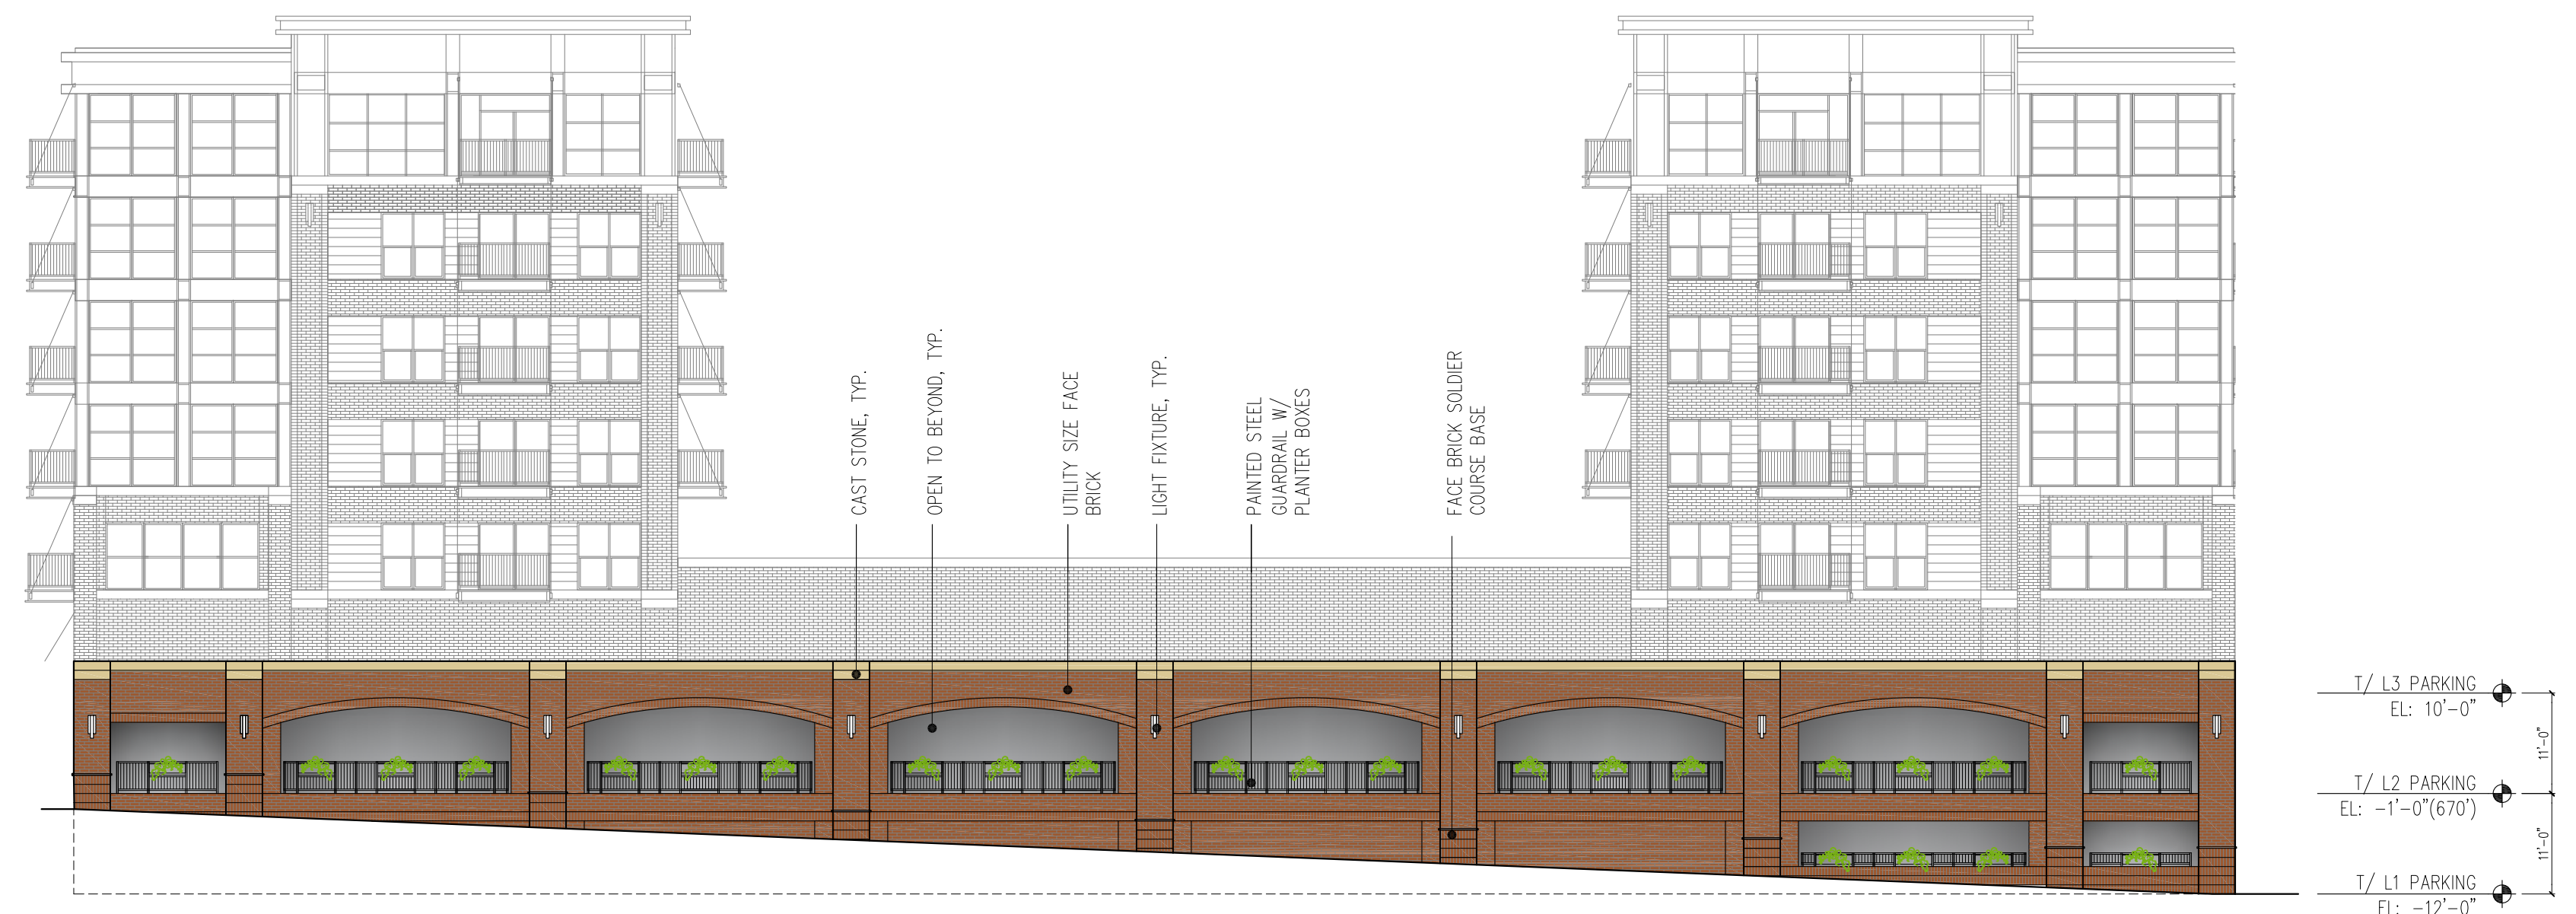

1 COMMUTER PARKING SOUTH ELEVATION  
 A2.4 SCALE: 1/16"=1'-0"