

RAND ROAD

221

222

223

LIMIT OF MULTI-USE PATH IMPROVEMENT STA. 220+86

50'

PR ROW

EX ROW

8' PROPOSED MULTI-USE PATH

EXISTING HEDGE TO BE REMOVED

226

224

222

ISABELLA ST.


FILE NAME =	USER NAME = mgestor	DESIGNED -	REVISED -
N:\MOUNTPROSPECT\200015\Civil\Ref\WorkingFiles\MG\ROW_200015_01.SHT		DRAWN -	REVISED -
Default	PLOT SCALE = 20'	CHECKED -	REVISED -
	PLOT DATE = 3/17/2021	DATE -	REVISED -

STATE OF ILLINOIS
DEPARTMENT OF TRANSPORTATION

RAND RD.- CENTRAL RD.- MOUNT PROSPECT RD IMPROVEMENTS
EXHIBIT 01 - ISABELLA ST. TO LOUIS ST.

SCALE: 1:20 SHEET OF SHEETS STA. TO STA.

F.A. RTE.	SECTION	COUNTY	TOTAL SHEETS	SHEET NO.
	17-00166-00	COOK		
CONTRACT NO.				
ILLINOIS FED. AID PROJECT				

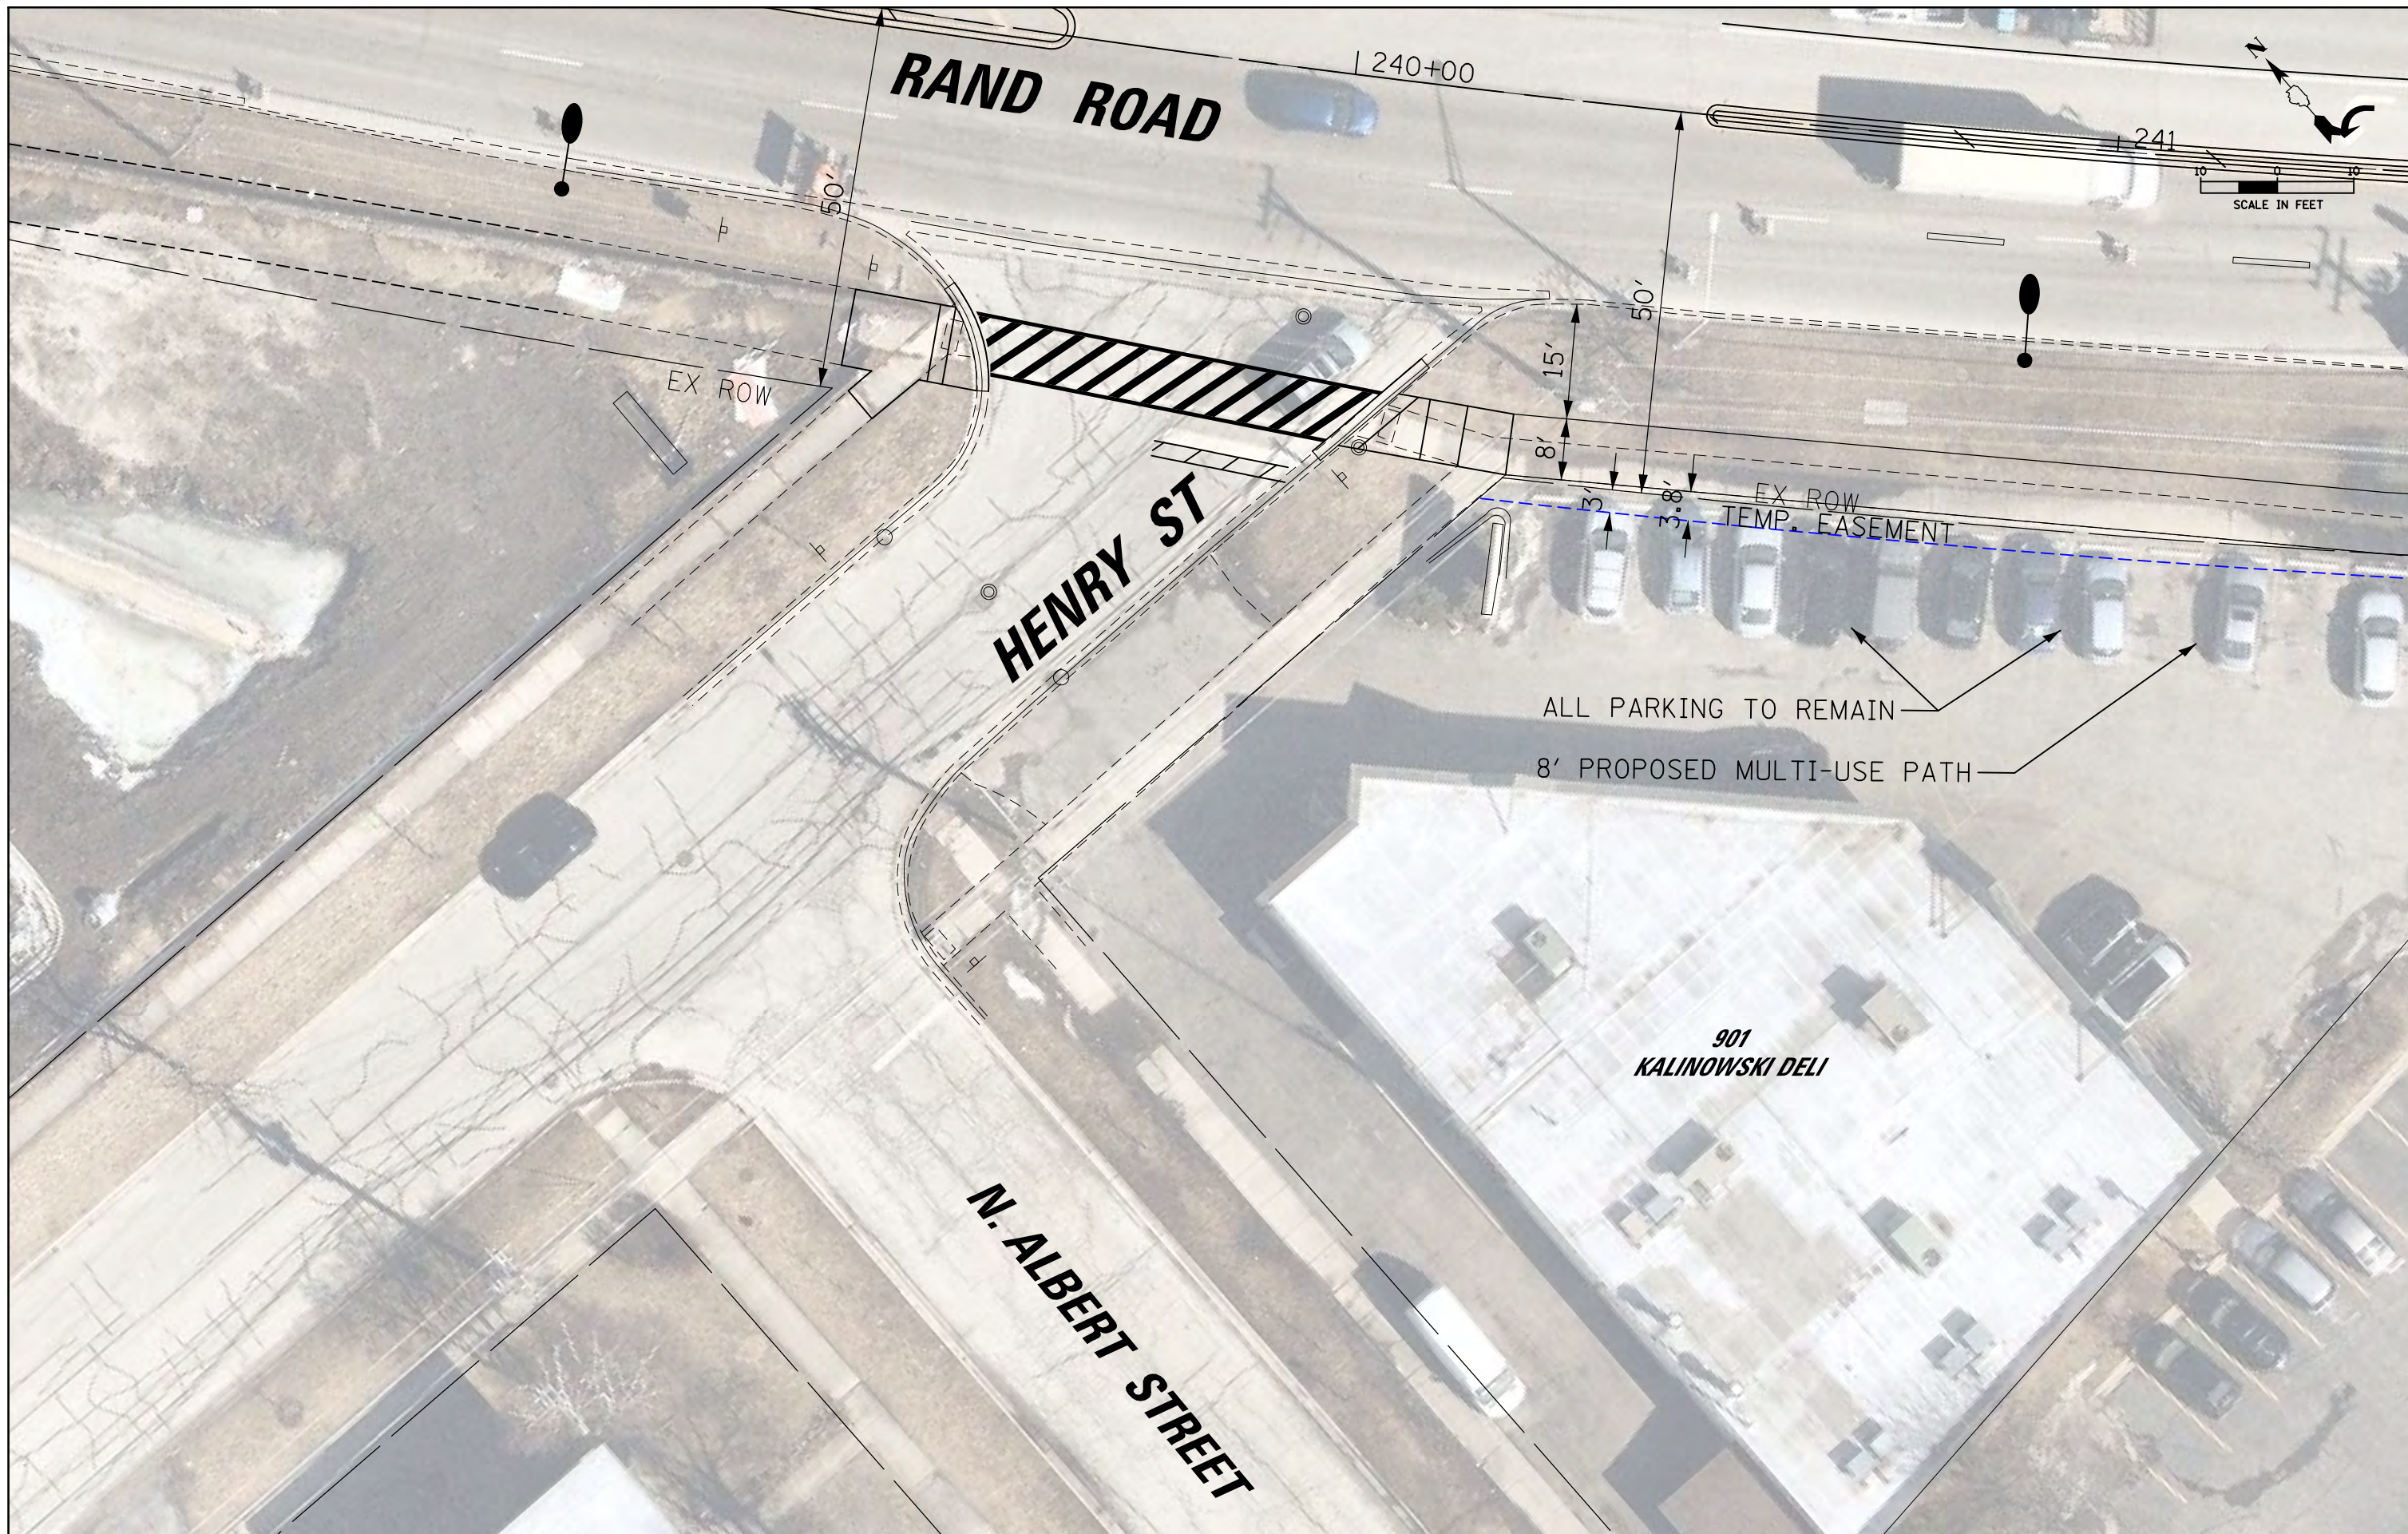


FILE NAME =	USER NAME = mgestor	DESIGNED -	REVISED -
N:\MOUNTPROSPECT\200015\Civil\Ref\WorkingFiles\MG\ROW_200015_05.SHT		DRAWN -	REVISED -
Default	PLOT SCALE = 20'	CHECKED -	REVISED -
	PLOT DATE = 3/17/2021	DATE -	REVISED -

**STATE OF ILLINOIS
DEPARTMENT OF TRANSPORTATION**

**RAND RD.- CENTRAL RD.- MOUNT PROSPECT RD IMPROVEMENTS
EXHIBIT 05 - KALINOWSKI DELI**

SCALE: 1:20 SHEET OF SHEETS STA. TO STA.

F.A. RTE.	SECTION	COUNTY	TOTAL SHEETS	SHEET NO.
	17-00166-00	COOK		
CONTRACT NO.				
ILLINOIS FED. AID PROJECT				

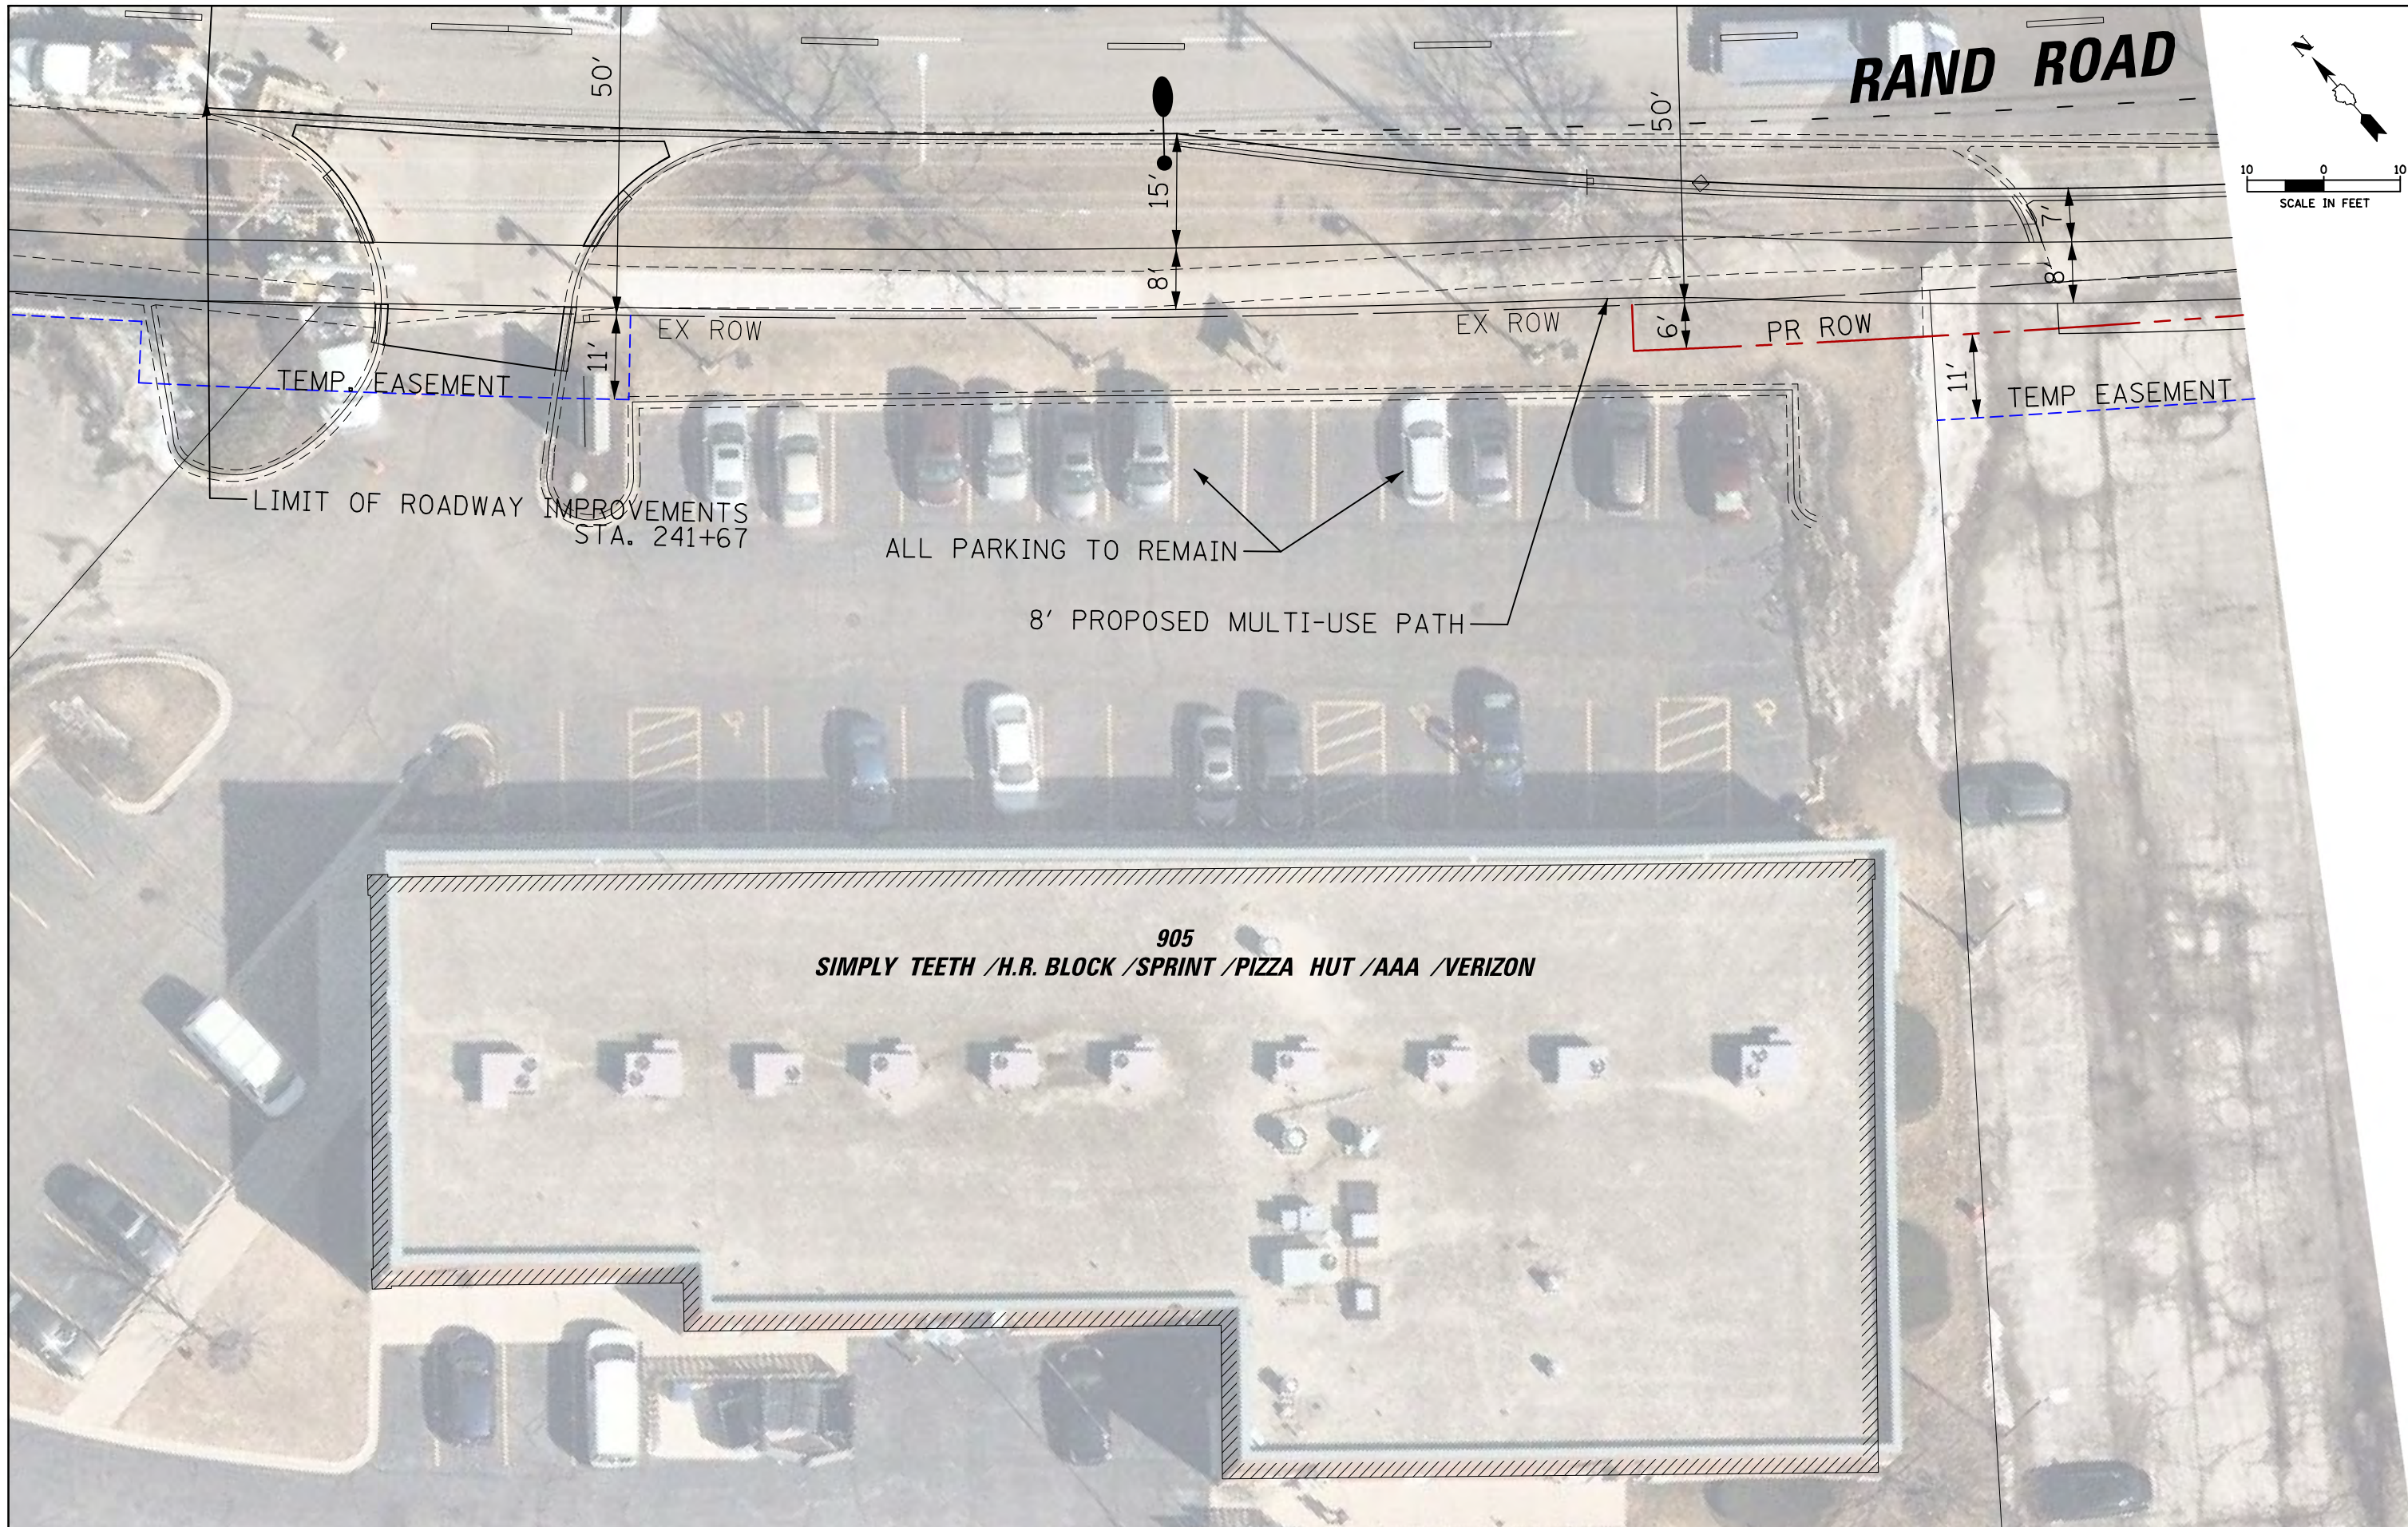


FILE NAME =	USER NAME = mgestor	DESIGNED -	REVISED -
N:\MOUNTPROSPECT\200015\Civil\Ref\WorkingFiles\MG\ROW_200015_06.SHT		DRAWN -	REVISED -
Default	PLOT SCALE = 20'	CHECKED -	REVISED -
	PLOT DATE = 3/17/2021	DATE -	REVISED -

**STATE OF ILLINOIS
DEPARTMENT OF TRANSPORTATION**

**RAND RD. - CENTRAL RD. - MOUNT PROSPECT RD IMPROVEMENTS
EXHIBIT 06 - SIMPLY/H.R.BLOCK/SPRINT/PIZZAHUT/AAA/VERIZON**

SCALE: 1:20 SHEET OF SHEETS STA. TO STA.

F.A. RTE.	SECTION	COUNTY	TOTAL SHEETS	SHEET NO.
	17-00166-00	COOK		
CONTRACT NO.				
ILLINOIS FED. AID PROJECT				

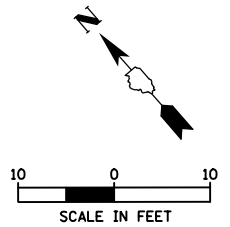

**930
WALMART PARKING LOT**

PROPOSED RETAINING WALL
(HEIGHT VARIES)

TREE AND SHRUB REMOVAL REQUIRED

TEMP EASEMENT

PR ROW

EX ROW

RAND ROAD

ONLY

ONLY

242

243

244


FILE NAME =	USER NAME = mgestor	DESIGNED -	REVISED -
N:\MOUNTPROSPECT\200015\Civil\Ref\WorkingFiles\MG\ROW_200015_07.SHT		DRAWN -	REVISED -
Default	PLOT SCALE = 20'	CHECKED -	REVISED -
	PLOT DATE = 3/17/2021	DATE -	REVISED -

**STATE OF ILLINOIS
DEPARTMENT OF TRANSPORTATION**

**RAND RD.- CENTRAL RD.- MOUNT PROSPECT RD IMPROVEMENTS
EXHIBIT 07 - WALMART PARKING LOT**

SCALE: 1:20 SHEET OF SHEETS STA. TO STA.

F.A. RTE.	SECTION	COUNTY	TOTAL SHEETS	SHEET NO.
	17-00166-00	COOK		
CONTRACT NO.				
ILLINOIS FED. AID PROJECT				

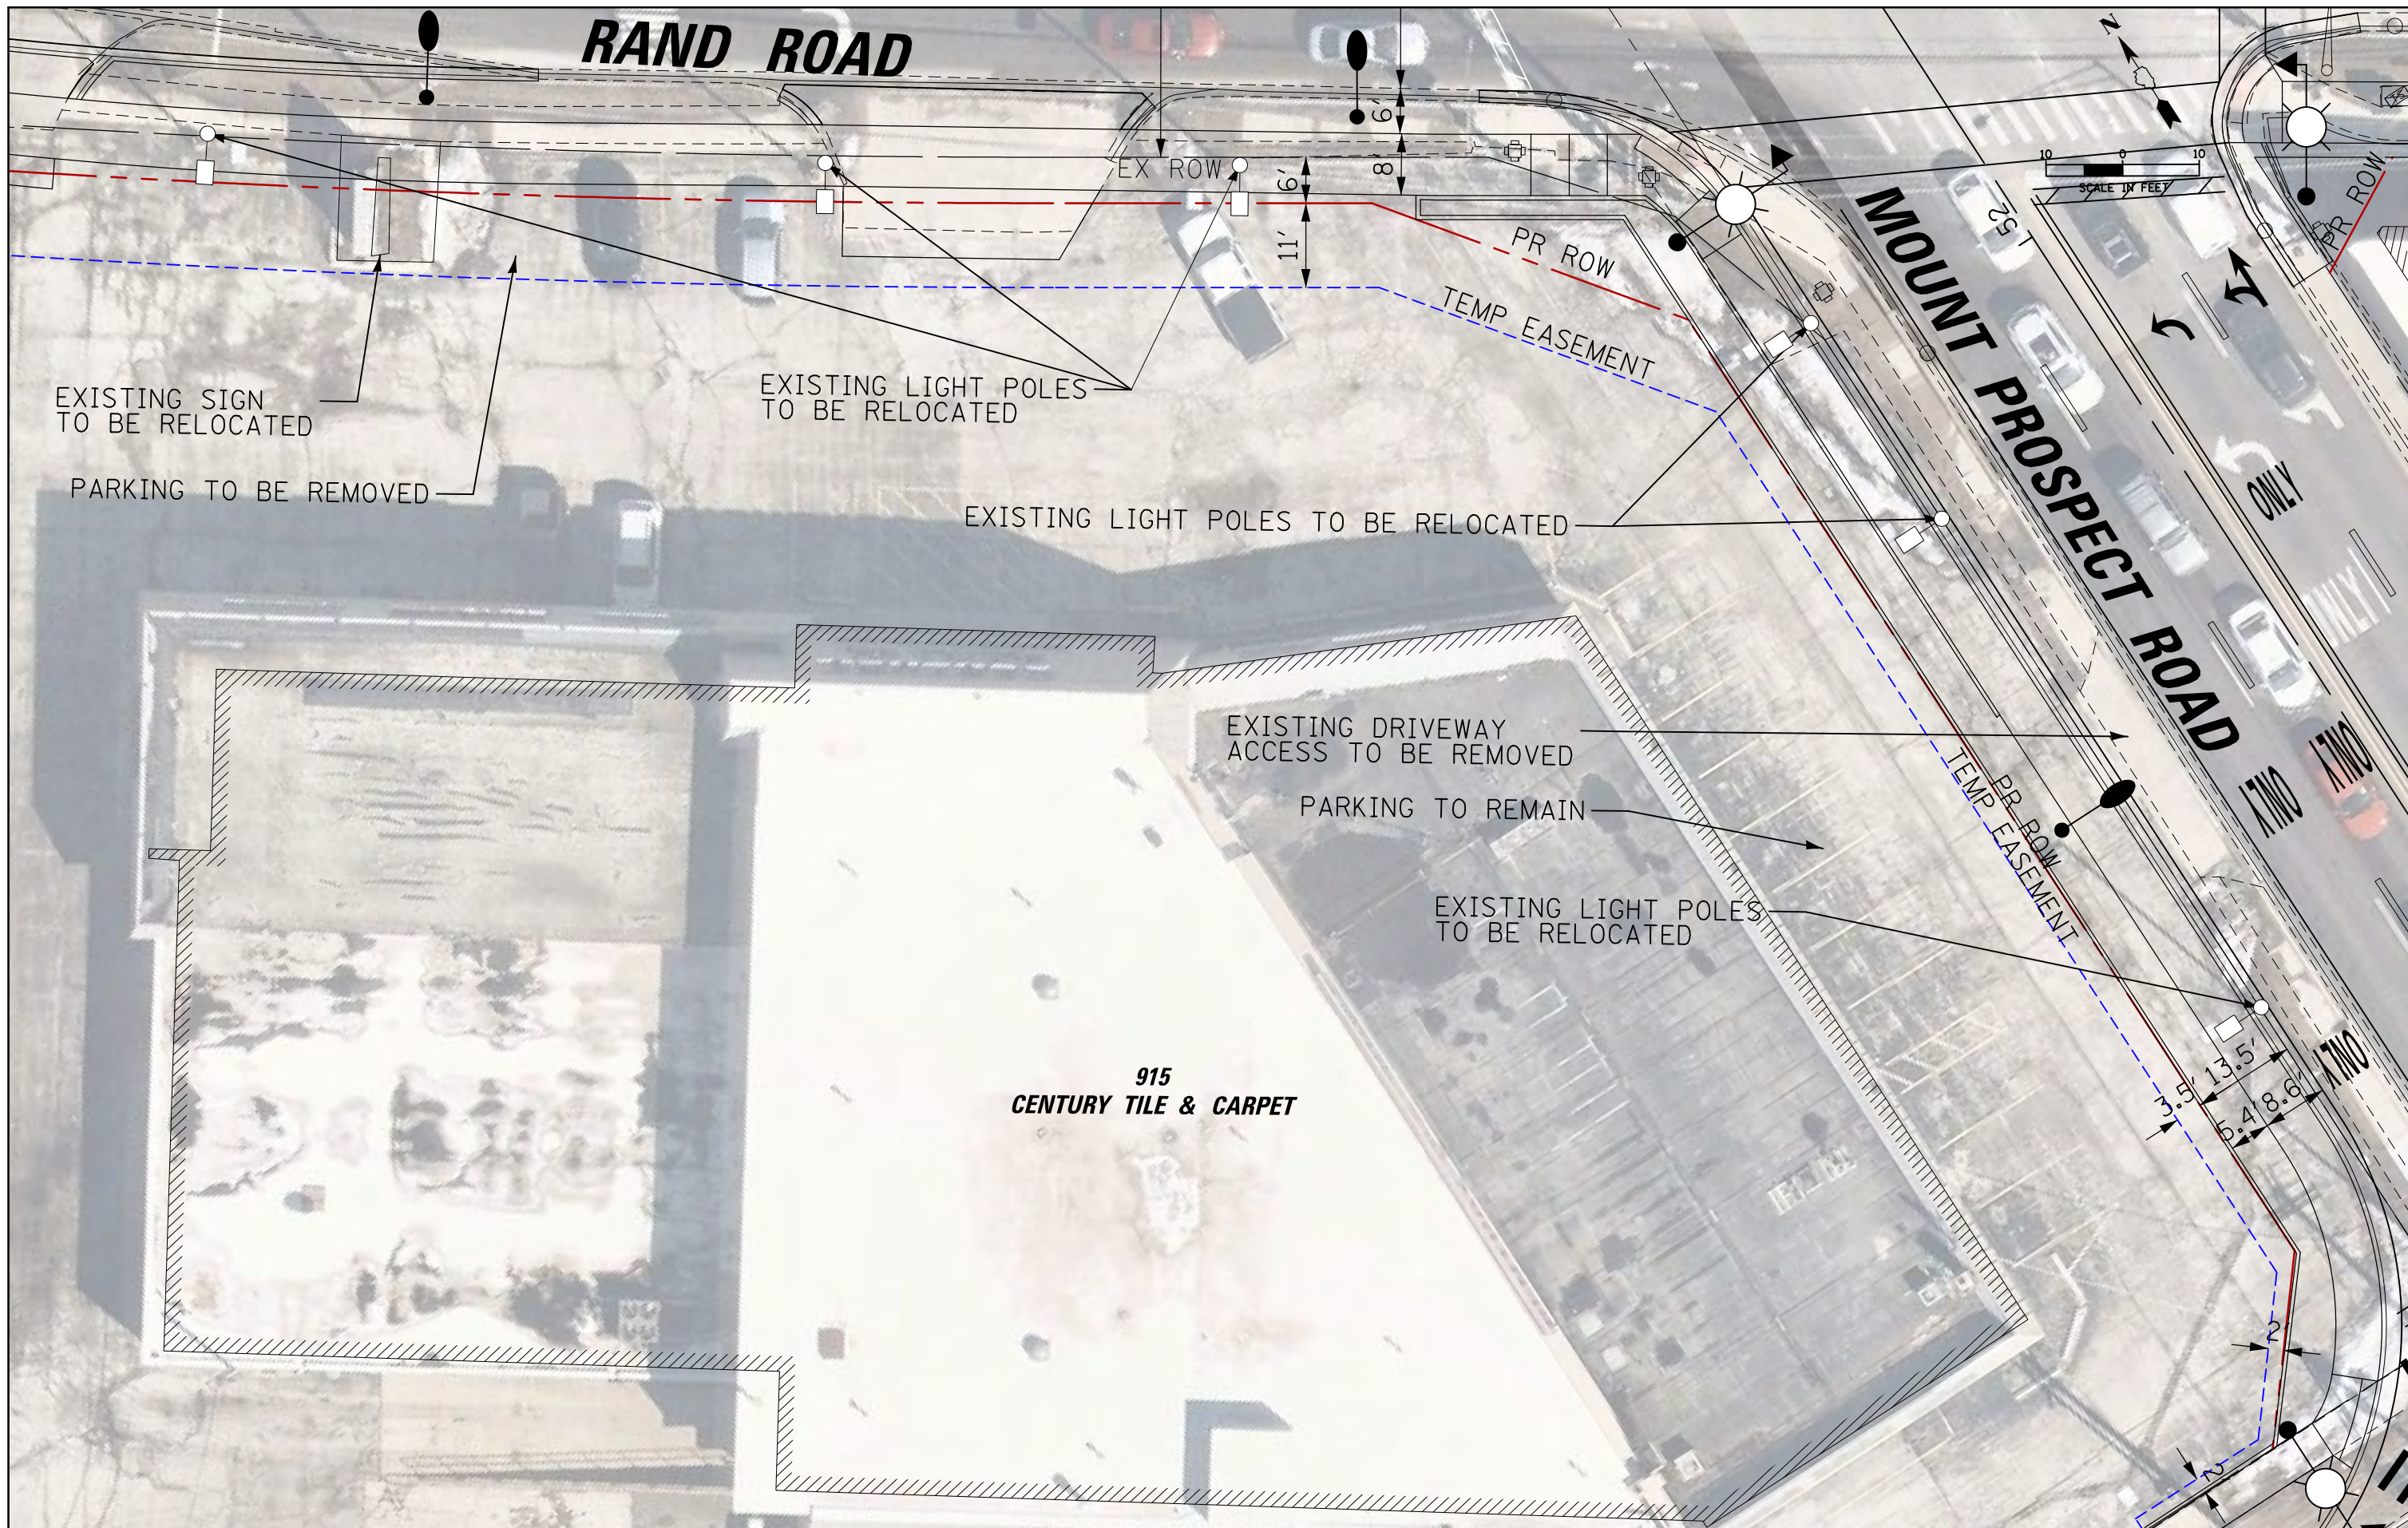


FILE NAME =	USER NAME = mgestor	DESIGNED -	REVISED -
N:\MOUNTPROSPECT\200015\Civil\Ref\WorkingFiles\MG\ROW_200015_08.SHT		DRAWN -	REVISED -
Default	PLOT SCALE = 20'	CHECKED -	REVISED -
	PLOT DATE = 3/17/2021	DATE -	REVISED -

**STATE OF ILLINOIS
DEPARTMENT OF TRANSPORTATION**

**RAND RD.- CENTRAL RD.- MOUNT PROSPECT RD IMPROVEMENTS
EXHIBIT 08 - CENTURY SUPPLY CO.**

SCALE: 1:20 SHEET OF SHEETS STA. TO STA.

F.A. RTE.	SECTION	COUNTY	TOTAL SHEETS	SHEET NO.
	17-00166-00	COOK		
CONTRACT NO.				
ILLINOIS FED. AID PROJECT				

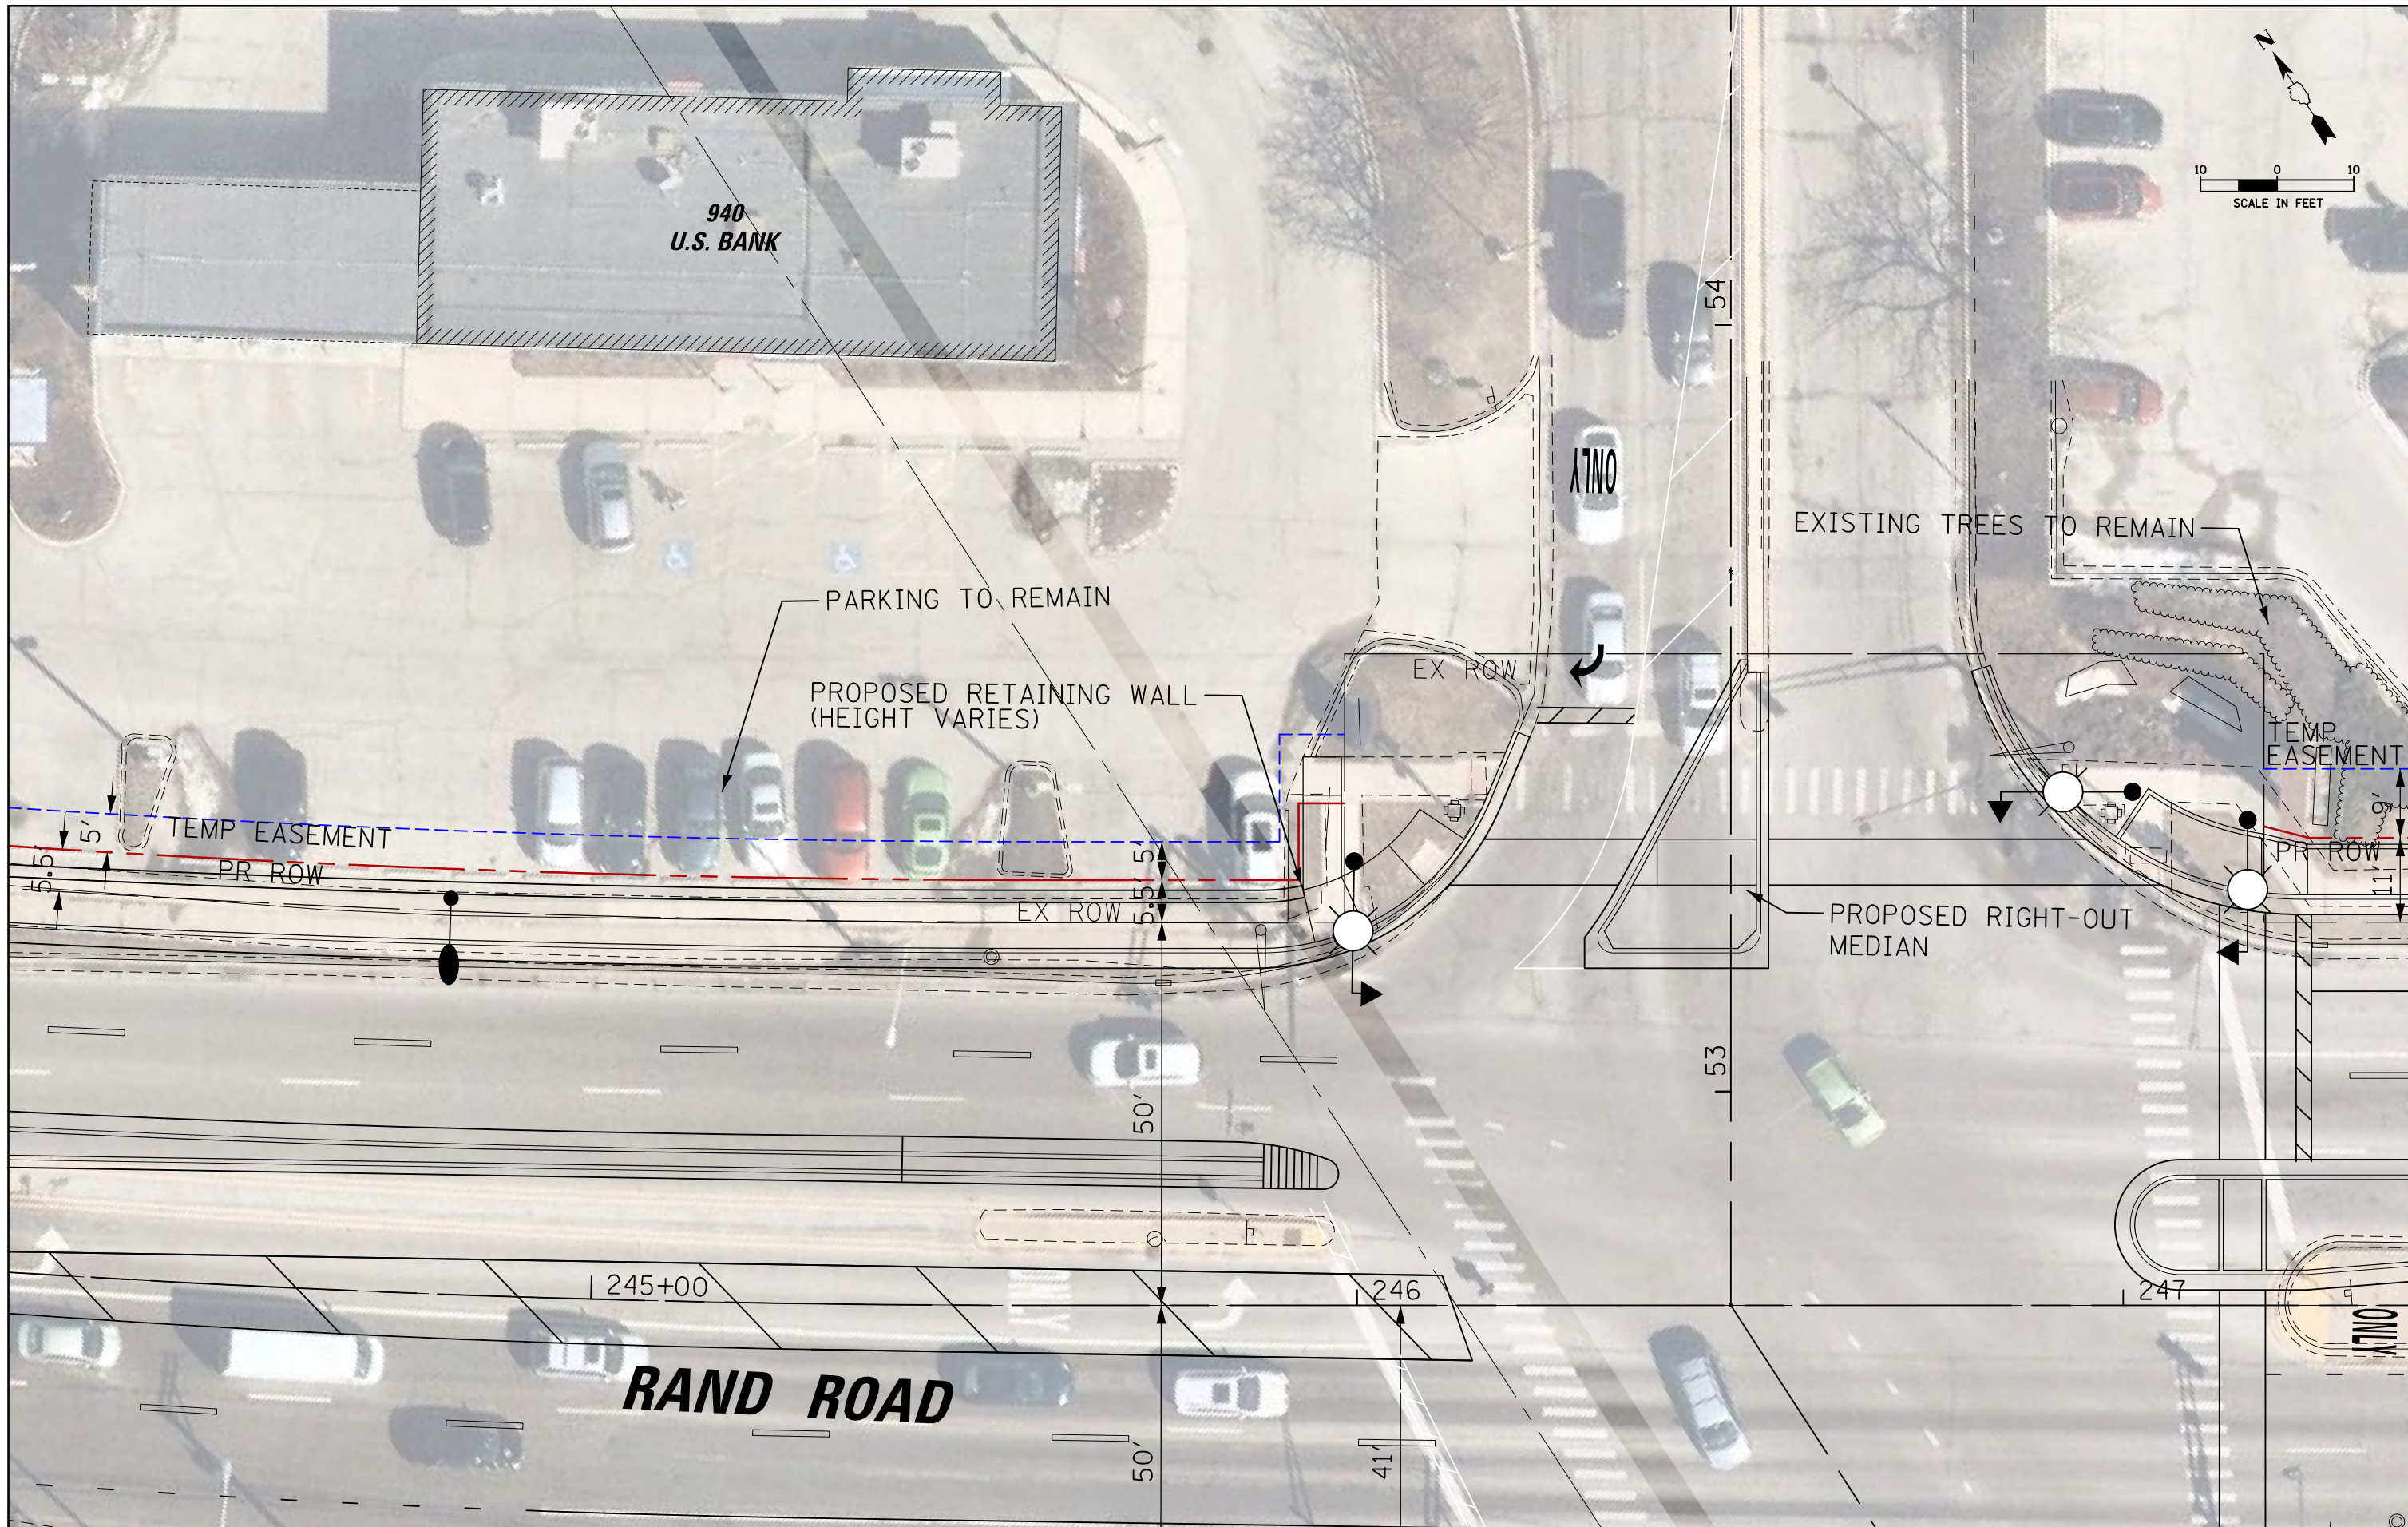


FILE NAME =	USER NAME = mgestor	DESIGNED -	REVISED -
N:\MOUNTPROSPECT\200015\Civil\Ref\WorkingFiles\MG\ROW_200015_09.SHT		DRAWN -	REVISED -
Default	PLOT SCALE = 28'	CHECKED -	REVISED -
	PLOT DATE = 3/17/2021	DATE -	REVISED -

**STATE OF ILLINOIS
DEPARTMENT OF TRANSPORTATION**

**RAND RD.- CENTRAL RD.- MOUNT PROSPECT RD IMPROVEMENTS
EXHIBIT 09 - U.S. BANK**

SCALE: 1:20 SHEET OF SHEETS STA. TO STA.

F.A. RTE.	SECTION	COUNTY	TOTAL SHEETS	SHEET NO.
	17-00166-00	COOK		
CONTRACT NO.				
ILLINOIS FED. AID PROJECT				

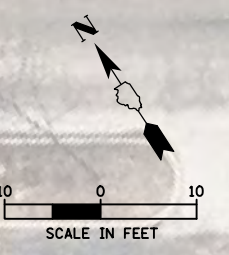

**950
CHASE BANK**

TREE AND SHRUB REMOVAL REQUIRED

TEMP EASEMENT
PR ROW

PROPOSED 6' PCC SIDEWALK

PR ROW

EX ROW

EX ROW

EX ROW

RAND ROAD

ONLY

ONLY

ONLY


FILE NAME = N:\MOUNTPROSPECT\200015\Civil\Ref\WorkingFiles\MG\ROW_200015_10.SHT	USER NAME = mgestor	DESIGNED -	REVISED -
Default	PLOT SCALE = 20'	DRAWN -	REVISED -
	PLOT DATE = 3/17/2021	CHECKED -	REVISED -
		DATE -	REVISED -

**STATE OF ILLINOIS
DEPARTMENT OF TRANSPORTATION**



**RAND RD.- CENTRAL RD.- MOUNT PROSPECT RD IMPROVEMENTS
EXHIBIT 10 - CHASE BANK**

SCALE: 1:20 SHEET OF SHEETS STA. TO STA.

F.A. RTE.	SECTION	COUNTY	TOTAL SHEETS	SHEET NO.
	17-00166-00	COOK		
CONTRACT NO.				
ILLINOIS FED. AID PROJECT				

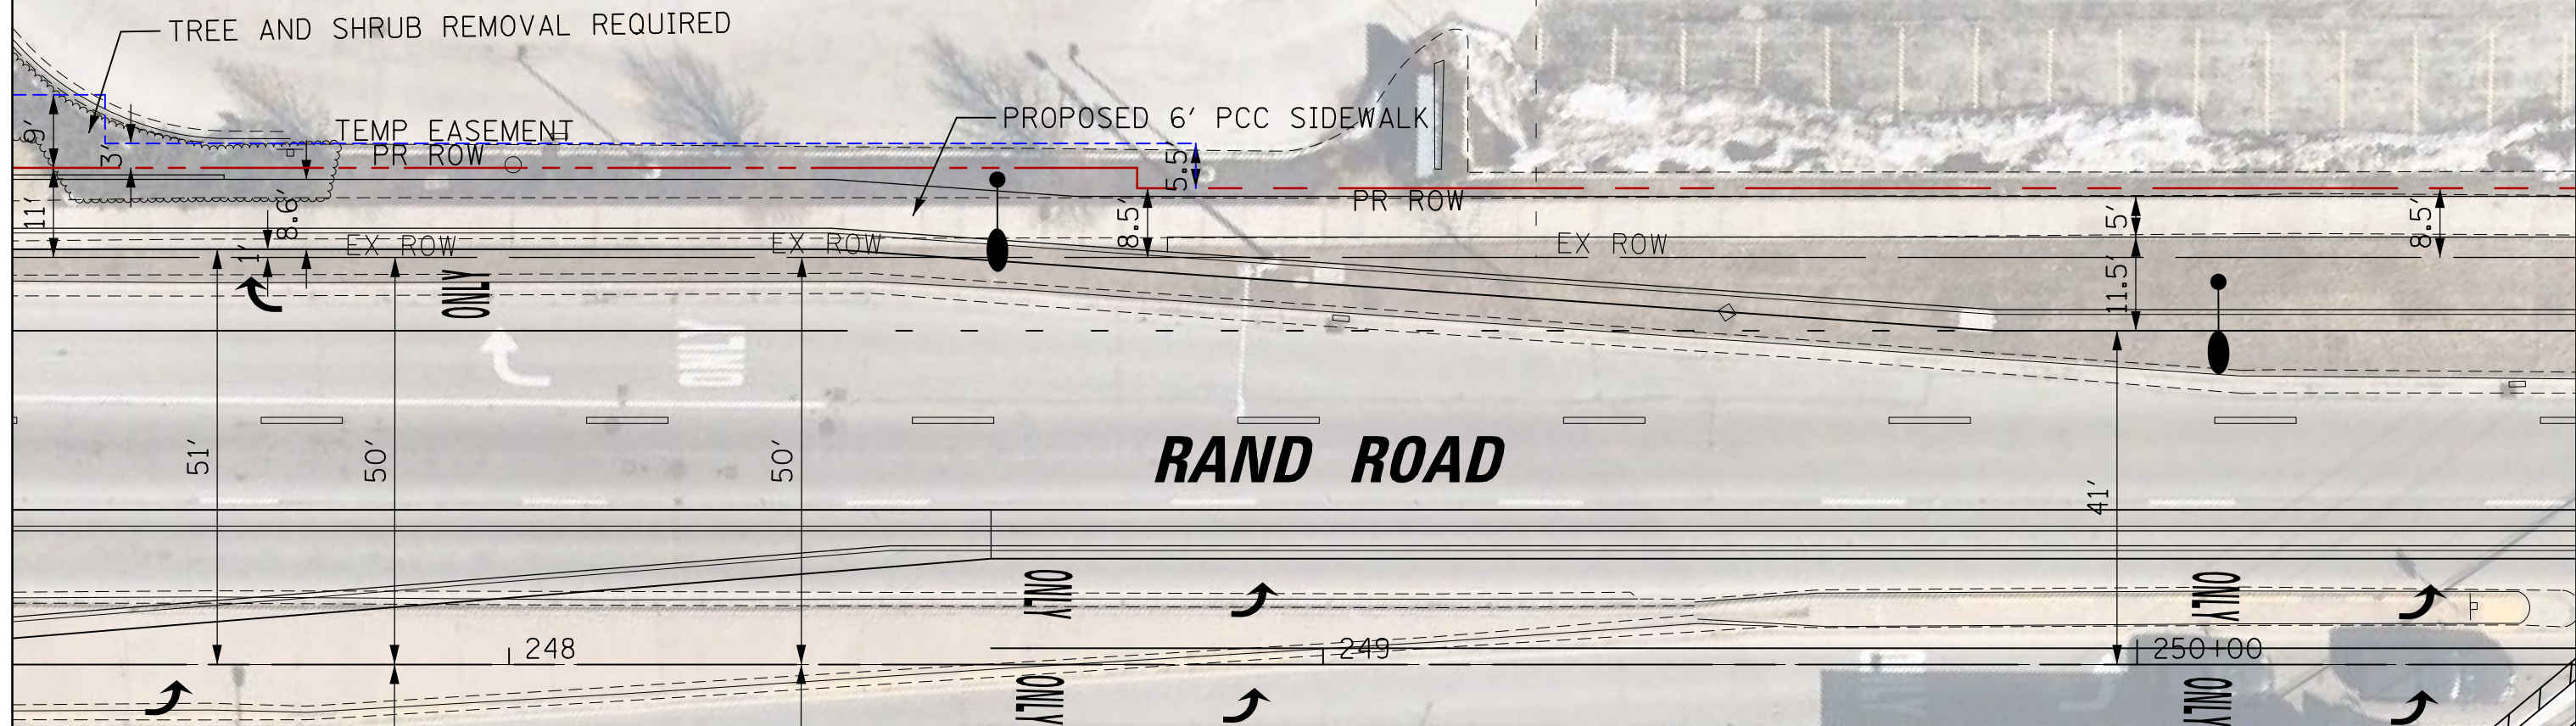

RAND ROAD

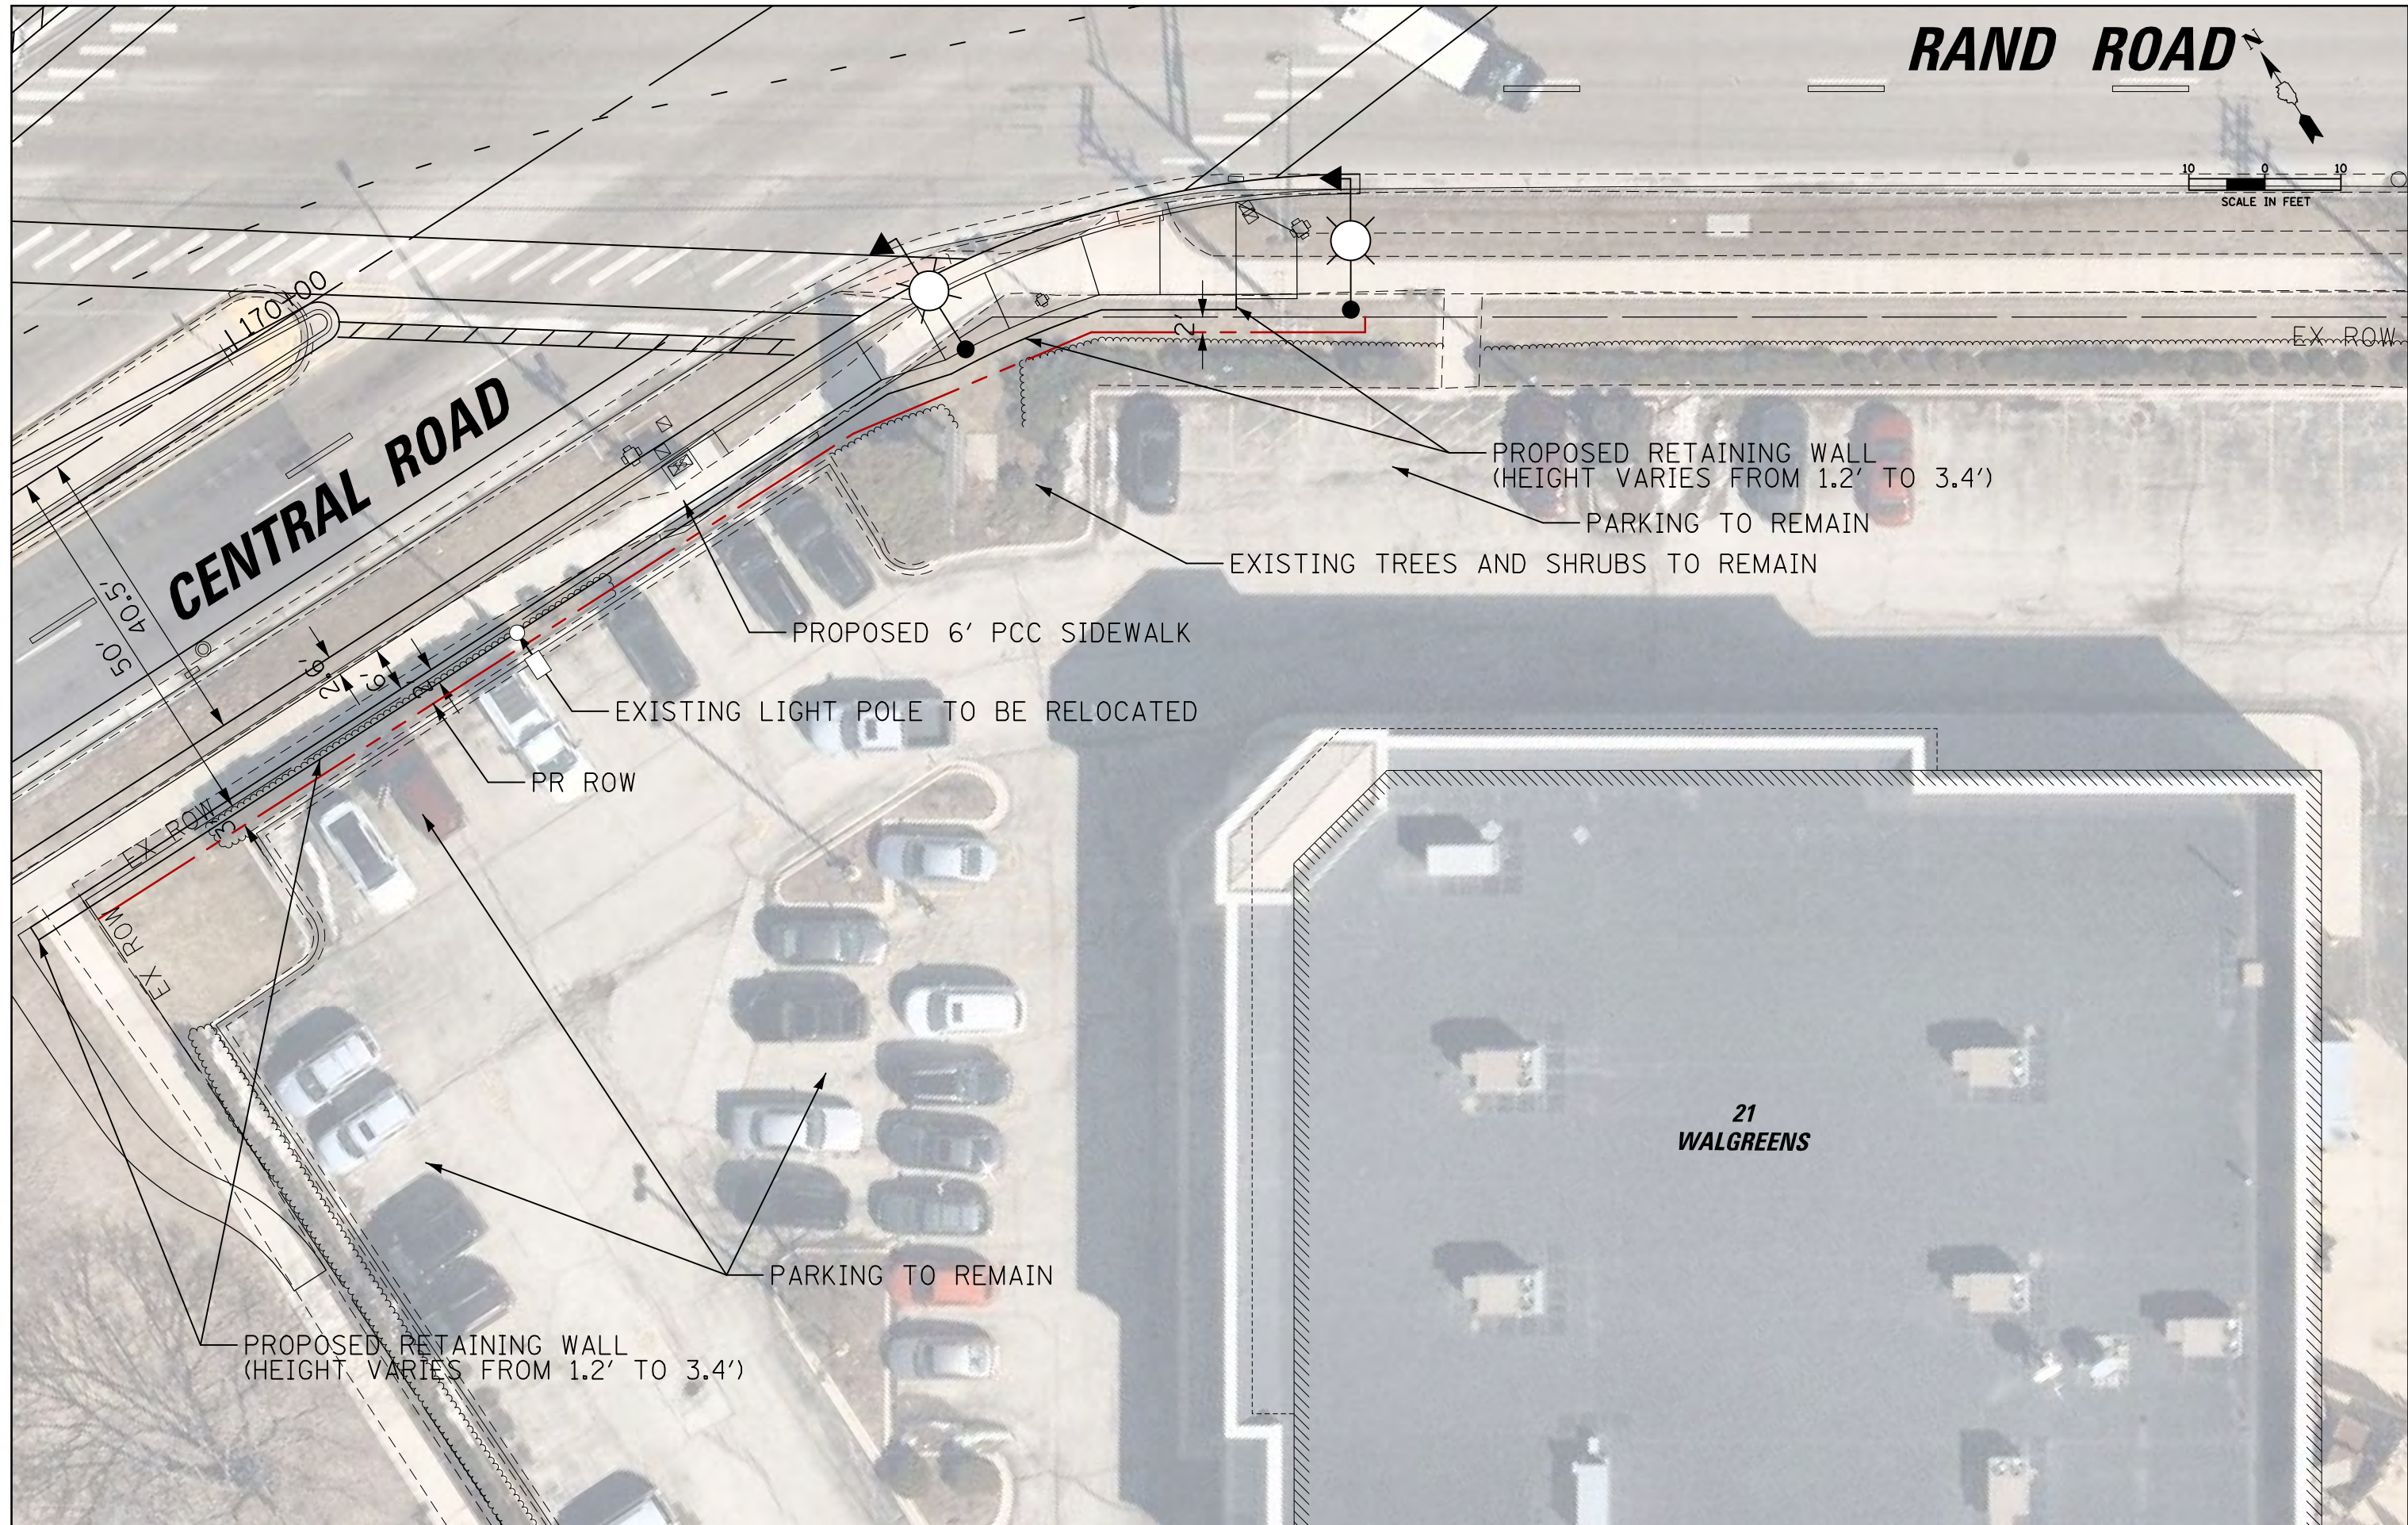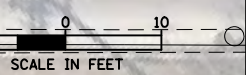

CENTRAL ROAD

PROPOSED RETAINING WALL
(HEIGHT VARIES FROM 1.2' TO 3.4')

PARKING TO REMAIN

EXISTING TREES AND SHRUBS TO REMAIN

PROPOSED 6' PCC SIDEWALK

EXISTING LIGHT POLE TO BE RELOCATED

PR ROW

PARKING TO REMAIN

PROPOSED RETAINING WALL
(HEIGHT VARIES FROM 1.2' TO 3.4')

21
WALGREENS


FILE NAME =	USER NAME = mgestor	DESIGNED -	REVISED -
N:\MOUNTPROSPECT\200015\Civil\Ref\WorkingFiles\MG\ROW_200015.11.SHT		DRAWN -	REVISED -
Default	PLOT SCALE = 20'	CHECKED -	REVISED -
	PLOT DATE = 3/17/2021	DATE -	REVISED -

STATE OF ILLINOIS
DEPARTMENT OF TRANSPORTATION

RAND RD.- CENTRAL RD.- MOUNT PROSPECT RD IMPROVEMENTS
EXHIBIT 11 - WALGREENS

F.A. RTE.	SECTION	COUNTY	TOTAL SHEETS	SHEET NO.
	17-00166-00	COOK		
CONTRACT NO.				
ILLINOIS FED. AID PROJECT				

SCALE: 1:20 SHEET OF SHEETS STA. TO STA.

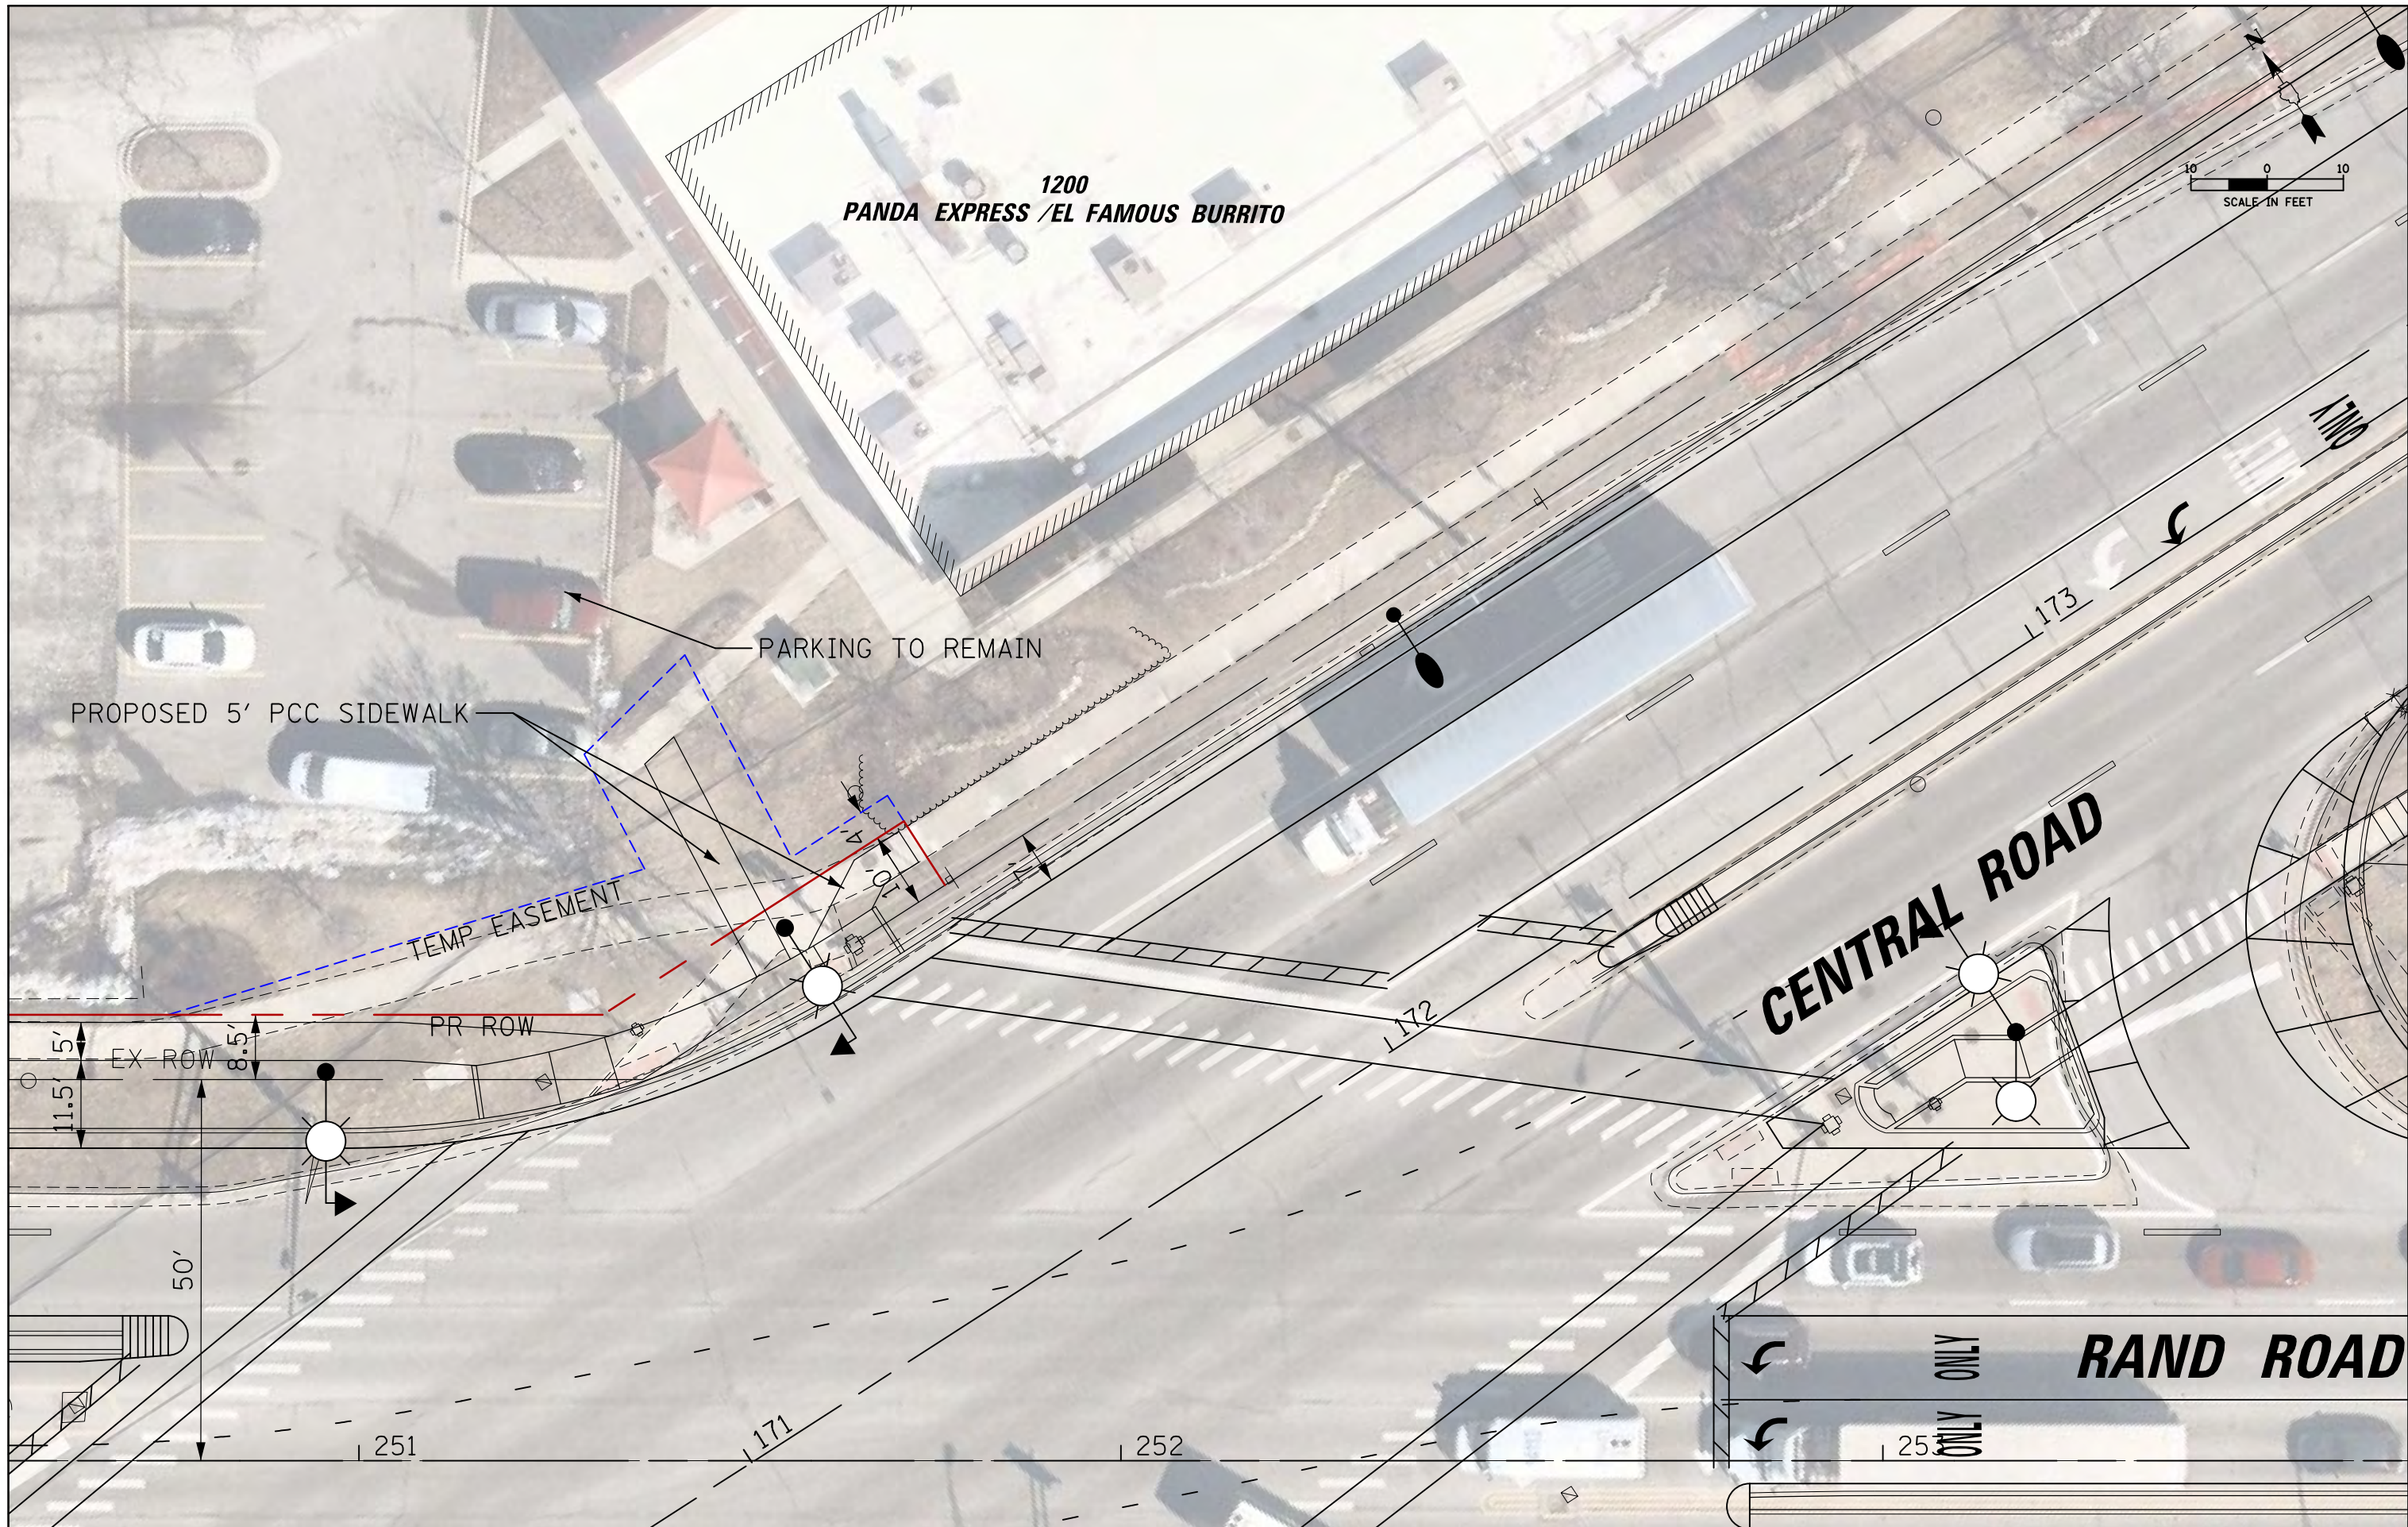


FILE NAME =	USER NAME = mgestor	DESIGNED -	REVISED -
N:\MOUNTPROSPECT\200015\Civil\Ref\WorkingFiles\MG\ROW_200015_12.SHT		DRAWN -	REVISED -
Default	PLOT SCALE = 28'	CHECKED -	REVISED -
	PLOT DATE = 3/17/2021	DATE -	REVISED -

**STATE OF ILLINOIS
DEPARTMENT OF TRANSPORTATION**

**RAND RD.- CENTRAL RD.- MOUNT PROSPECT RD IMPROVEMENTS
EXHIBIT 12 - PANDA EXPRESS**

SCALE: 1:20 SHEET OF SHEETS STA. TO STA.

F.A. RTE.	SECTION	COUNTY	TOTAL SHEETS	SHEET NO.
	17-00166-00	COOK		
CONTRACT NO.			ILLINOIS FED. AID PROJECT	

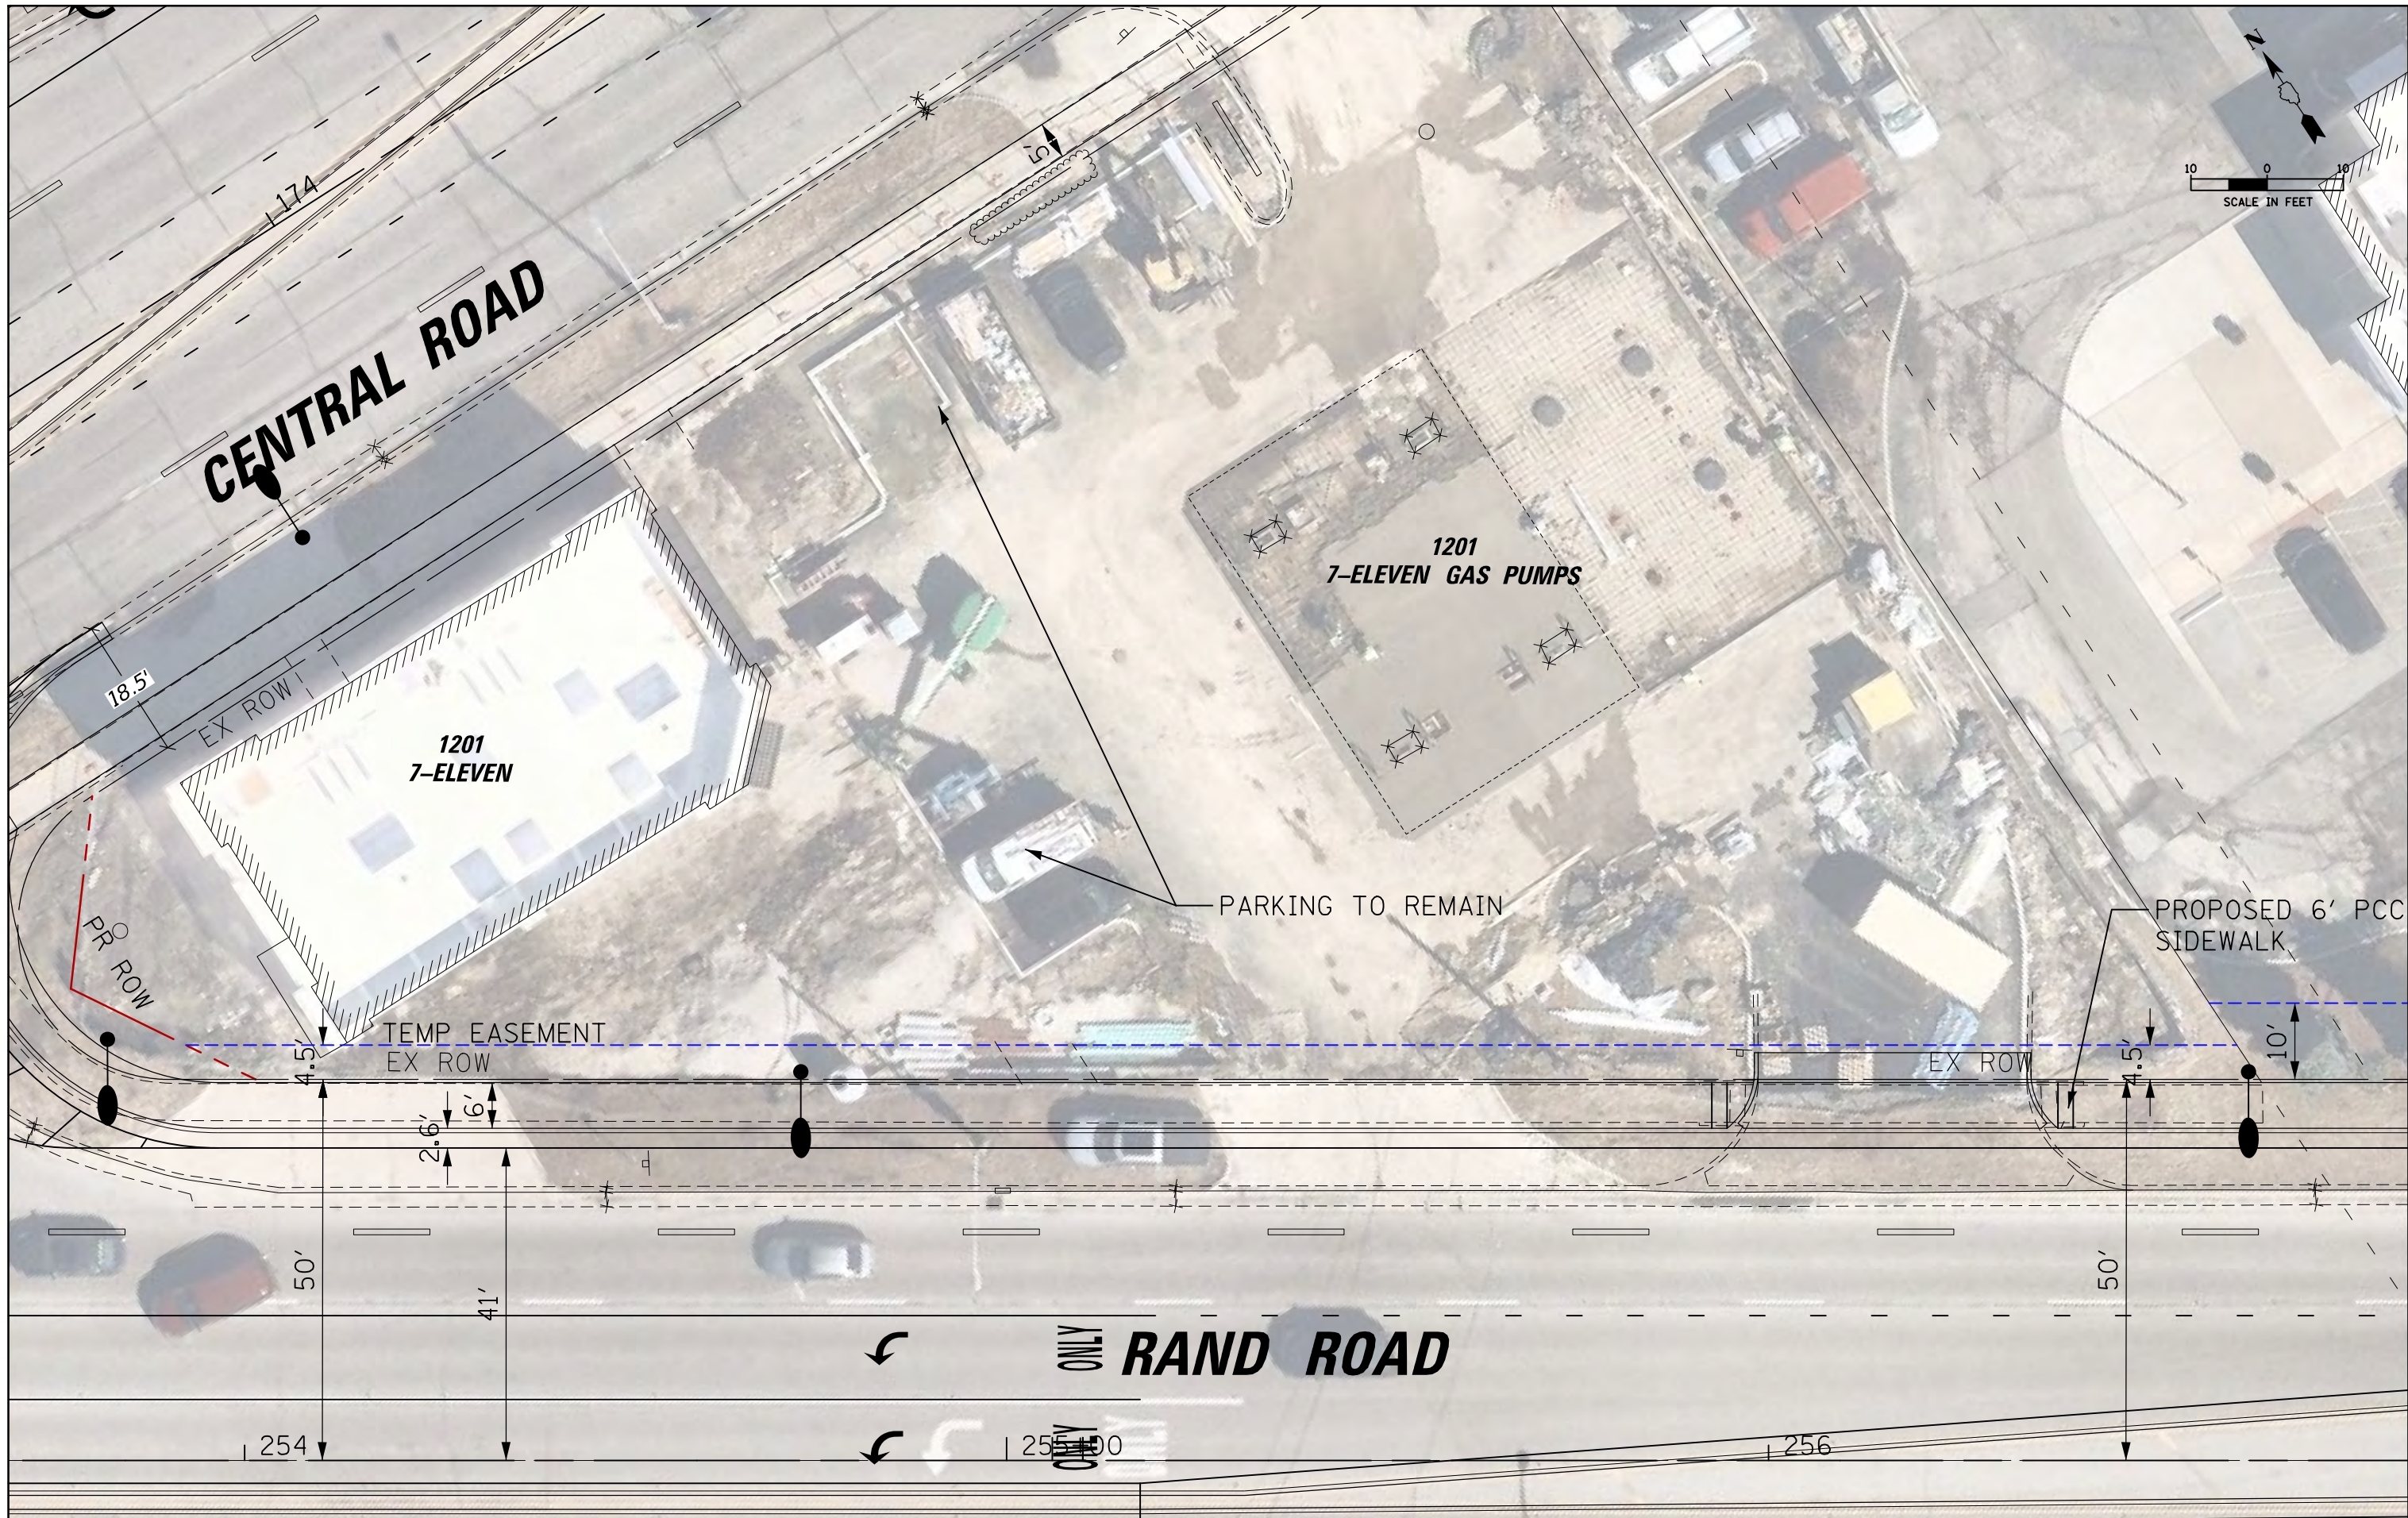


FILE NAME =	USER NAME = mgestor	DESIGNED -	REVISED -
N:\MOUNTPROSPECT\200015\Civil\Ref\WorkingFiles\MG\ROW_200015_13.SHT		DRAWN -	REVISED -
Default	PLOT SCALE = 28"	CHECKED -	REVISED -
	PLOT DATE = 3/17/2021	DATE -	REVISED -

**STATE OF ILLINOIS
DEPARTMENT OF TRANSPORTATION**

**RAND RD.- CENTRAL RD.- MOUNT PROSPECT RD IMPROVEMENTS
EXHIBIT 13 - SEVEN ELEVEN**

SCALE: 1:20 SHEET OF SHEETS STA. TO STA.

F.A. RTE.	SECTION	COUNTY	TOTAL SHEETS	SHEET NO.
	17-00166-00	COOK		
CONTRACT NO.				
ILLINOIS FED. AID PROJECT				

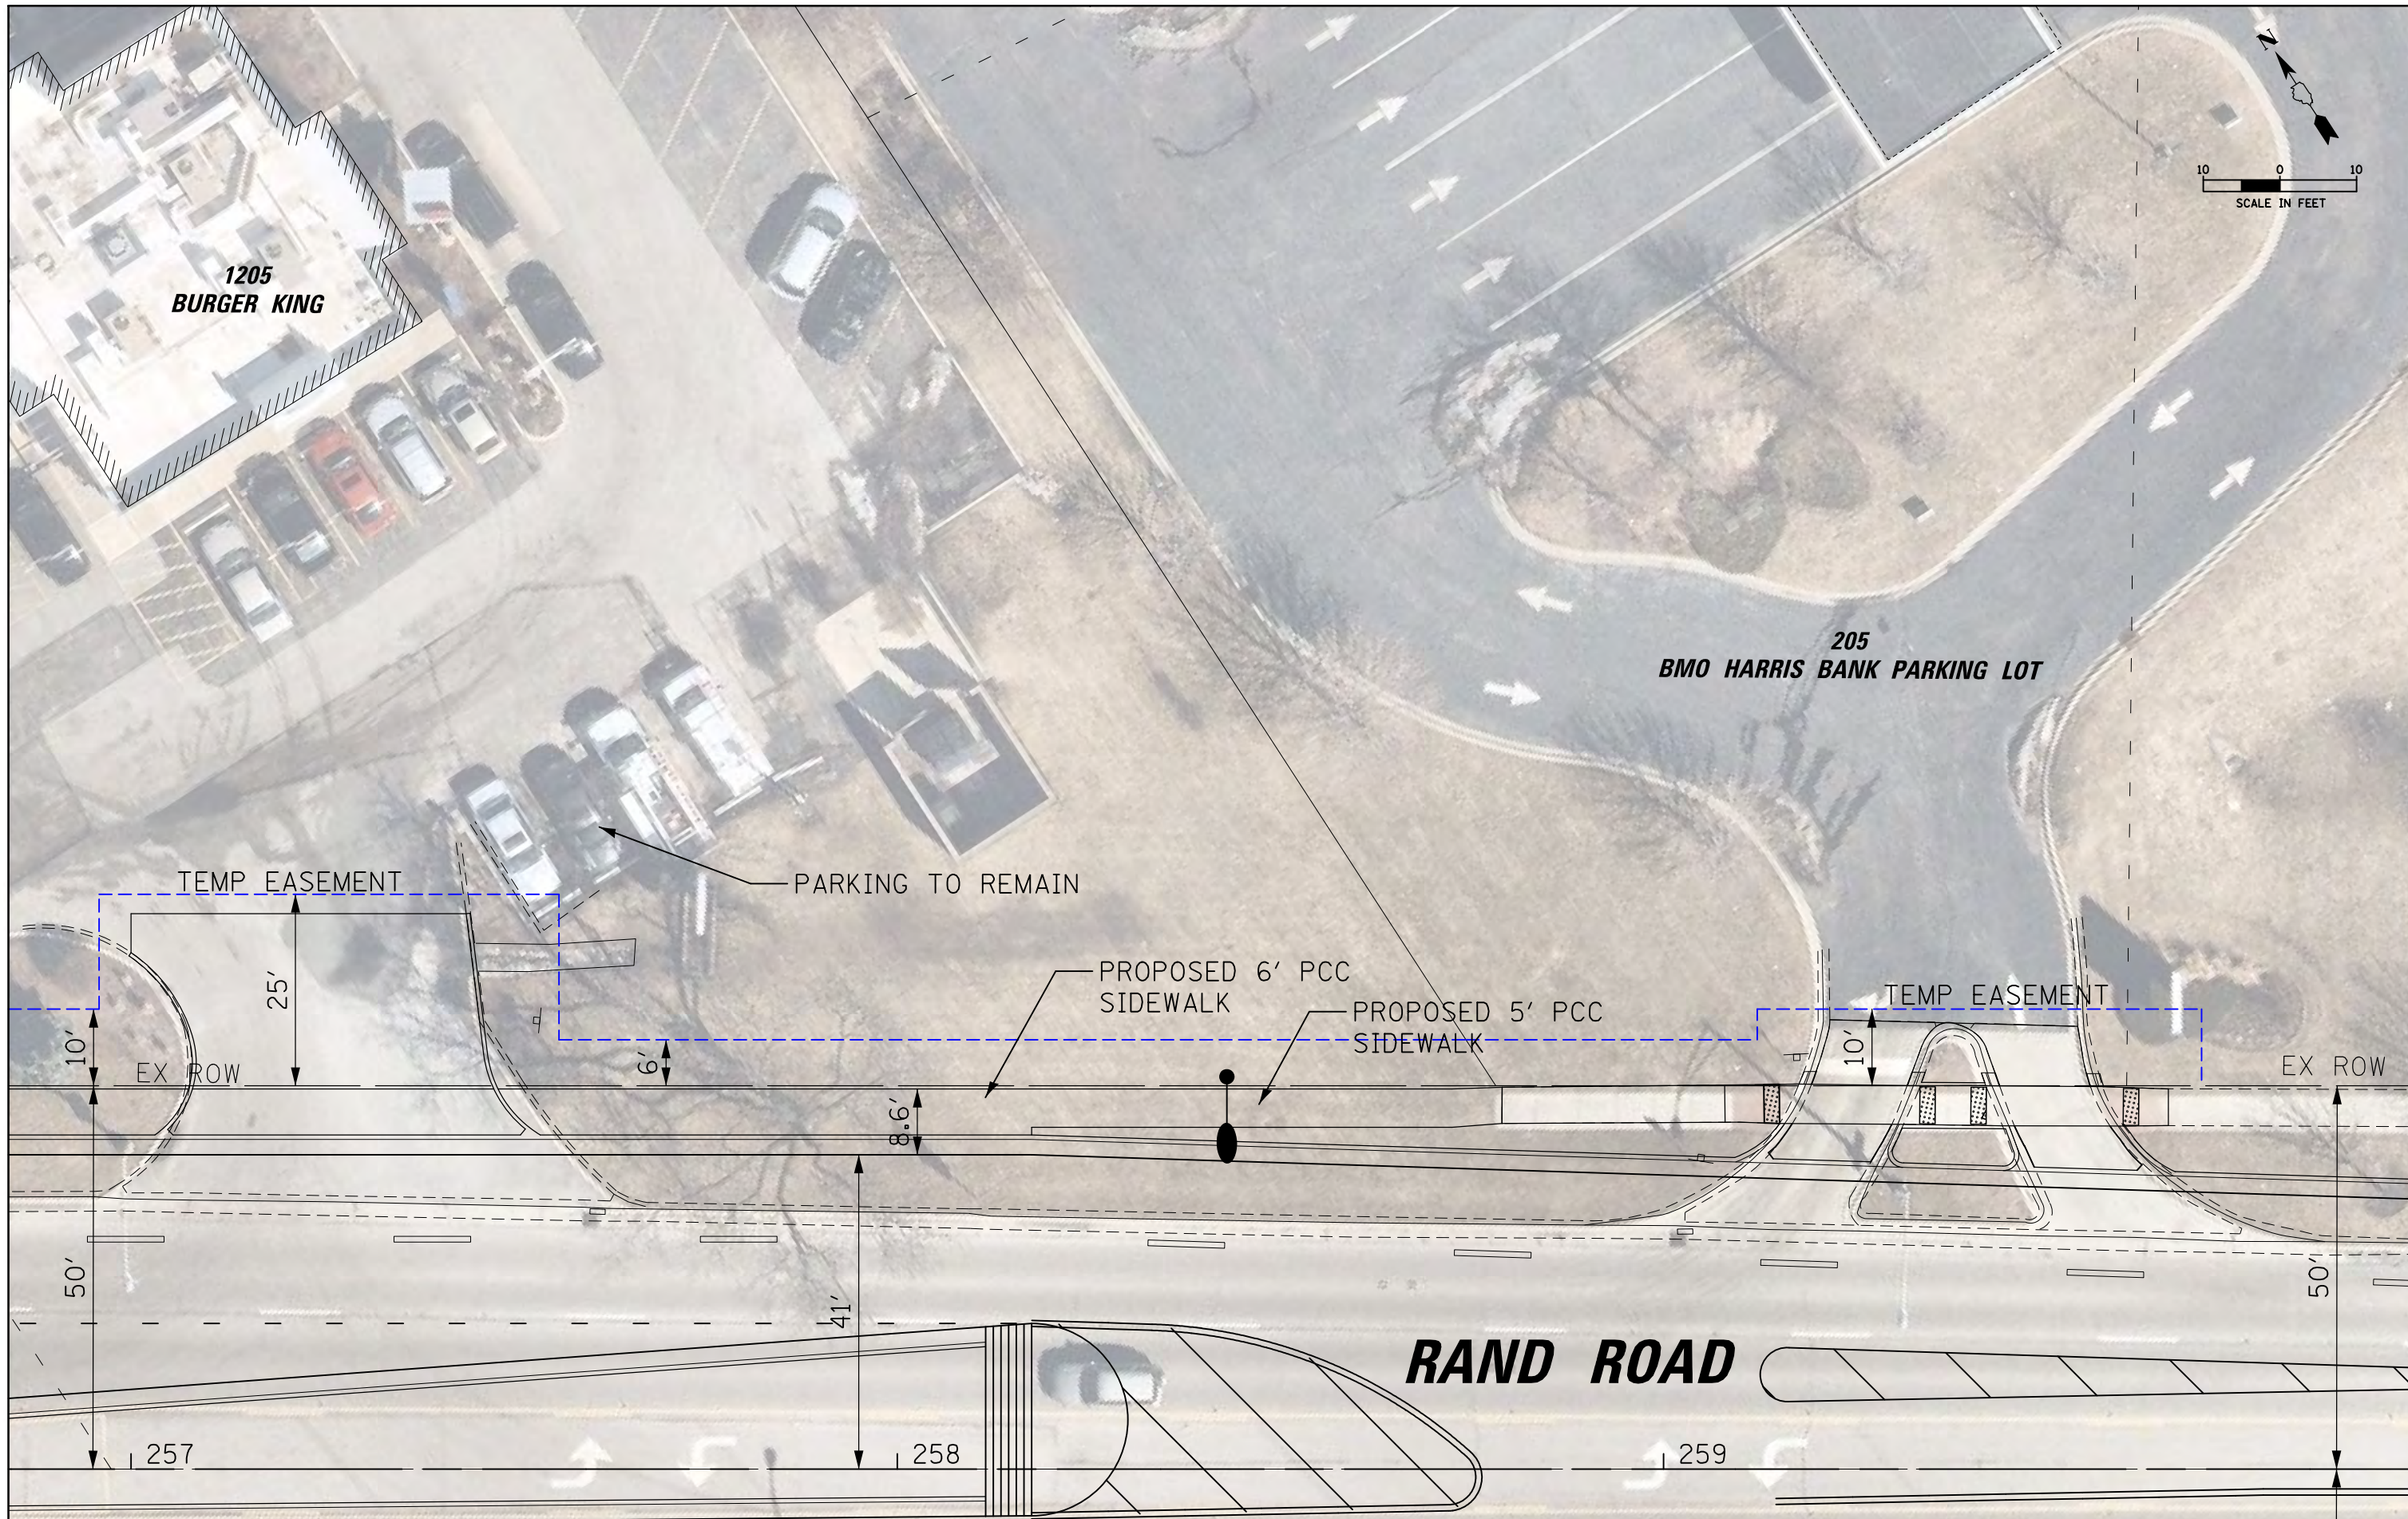


FILE NAME =	USER NAME = mgestor	DESIGNED -	REVISED -
N:\MOUNTPROSPECT\200015\Civil\Ref\WorkingFiles\MG\ROW_200015_14.SHT		DRAWN -	REVISED -
Default	PLOT SCALE = 28"	CHECKED -	REVISED -
	PLOT DATE = 3/17/2021	DATE -	REVISED -

**STATE OF ILLINOIS
DEPARTMENT OF TRANSPORTATION**

**RAND RD. - CENTRAL RD. - MOUNT PROSPECT RD IMPROVEMENTS
EXHIBIT 14 - BURGER KING/B.M.O. HARRIS BANK**

SCALE: 1:20 SHEET OF SHEETS STA. TO STA.

F.A. RTE.	SECTION	COUNTY	TOTAL SHEETS	SHEET NO.
	17-00166-00	COOK		
CONTRACT NO.				
ILLINOIS FED. AID PROJECT				

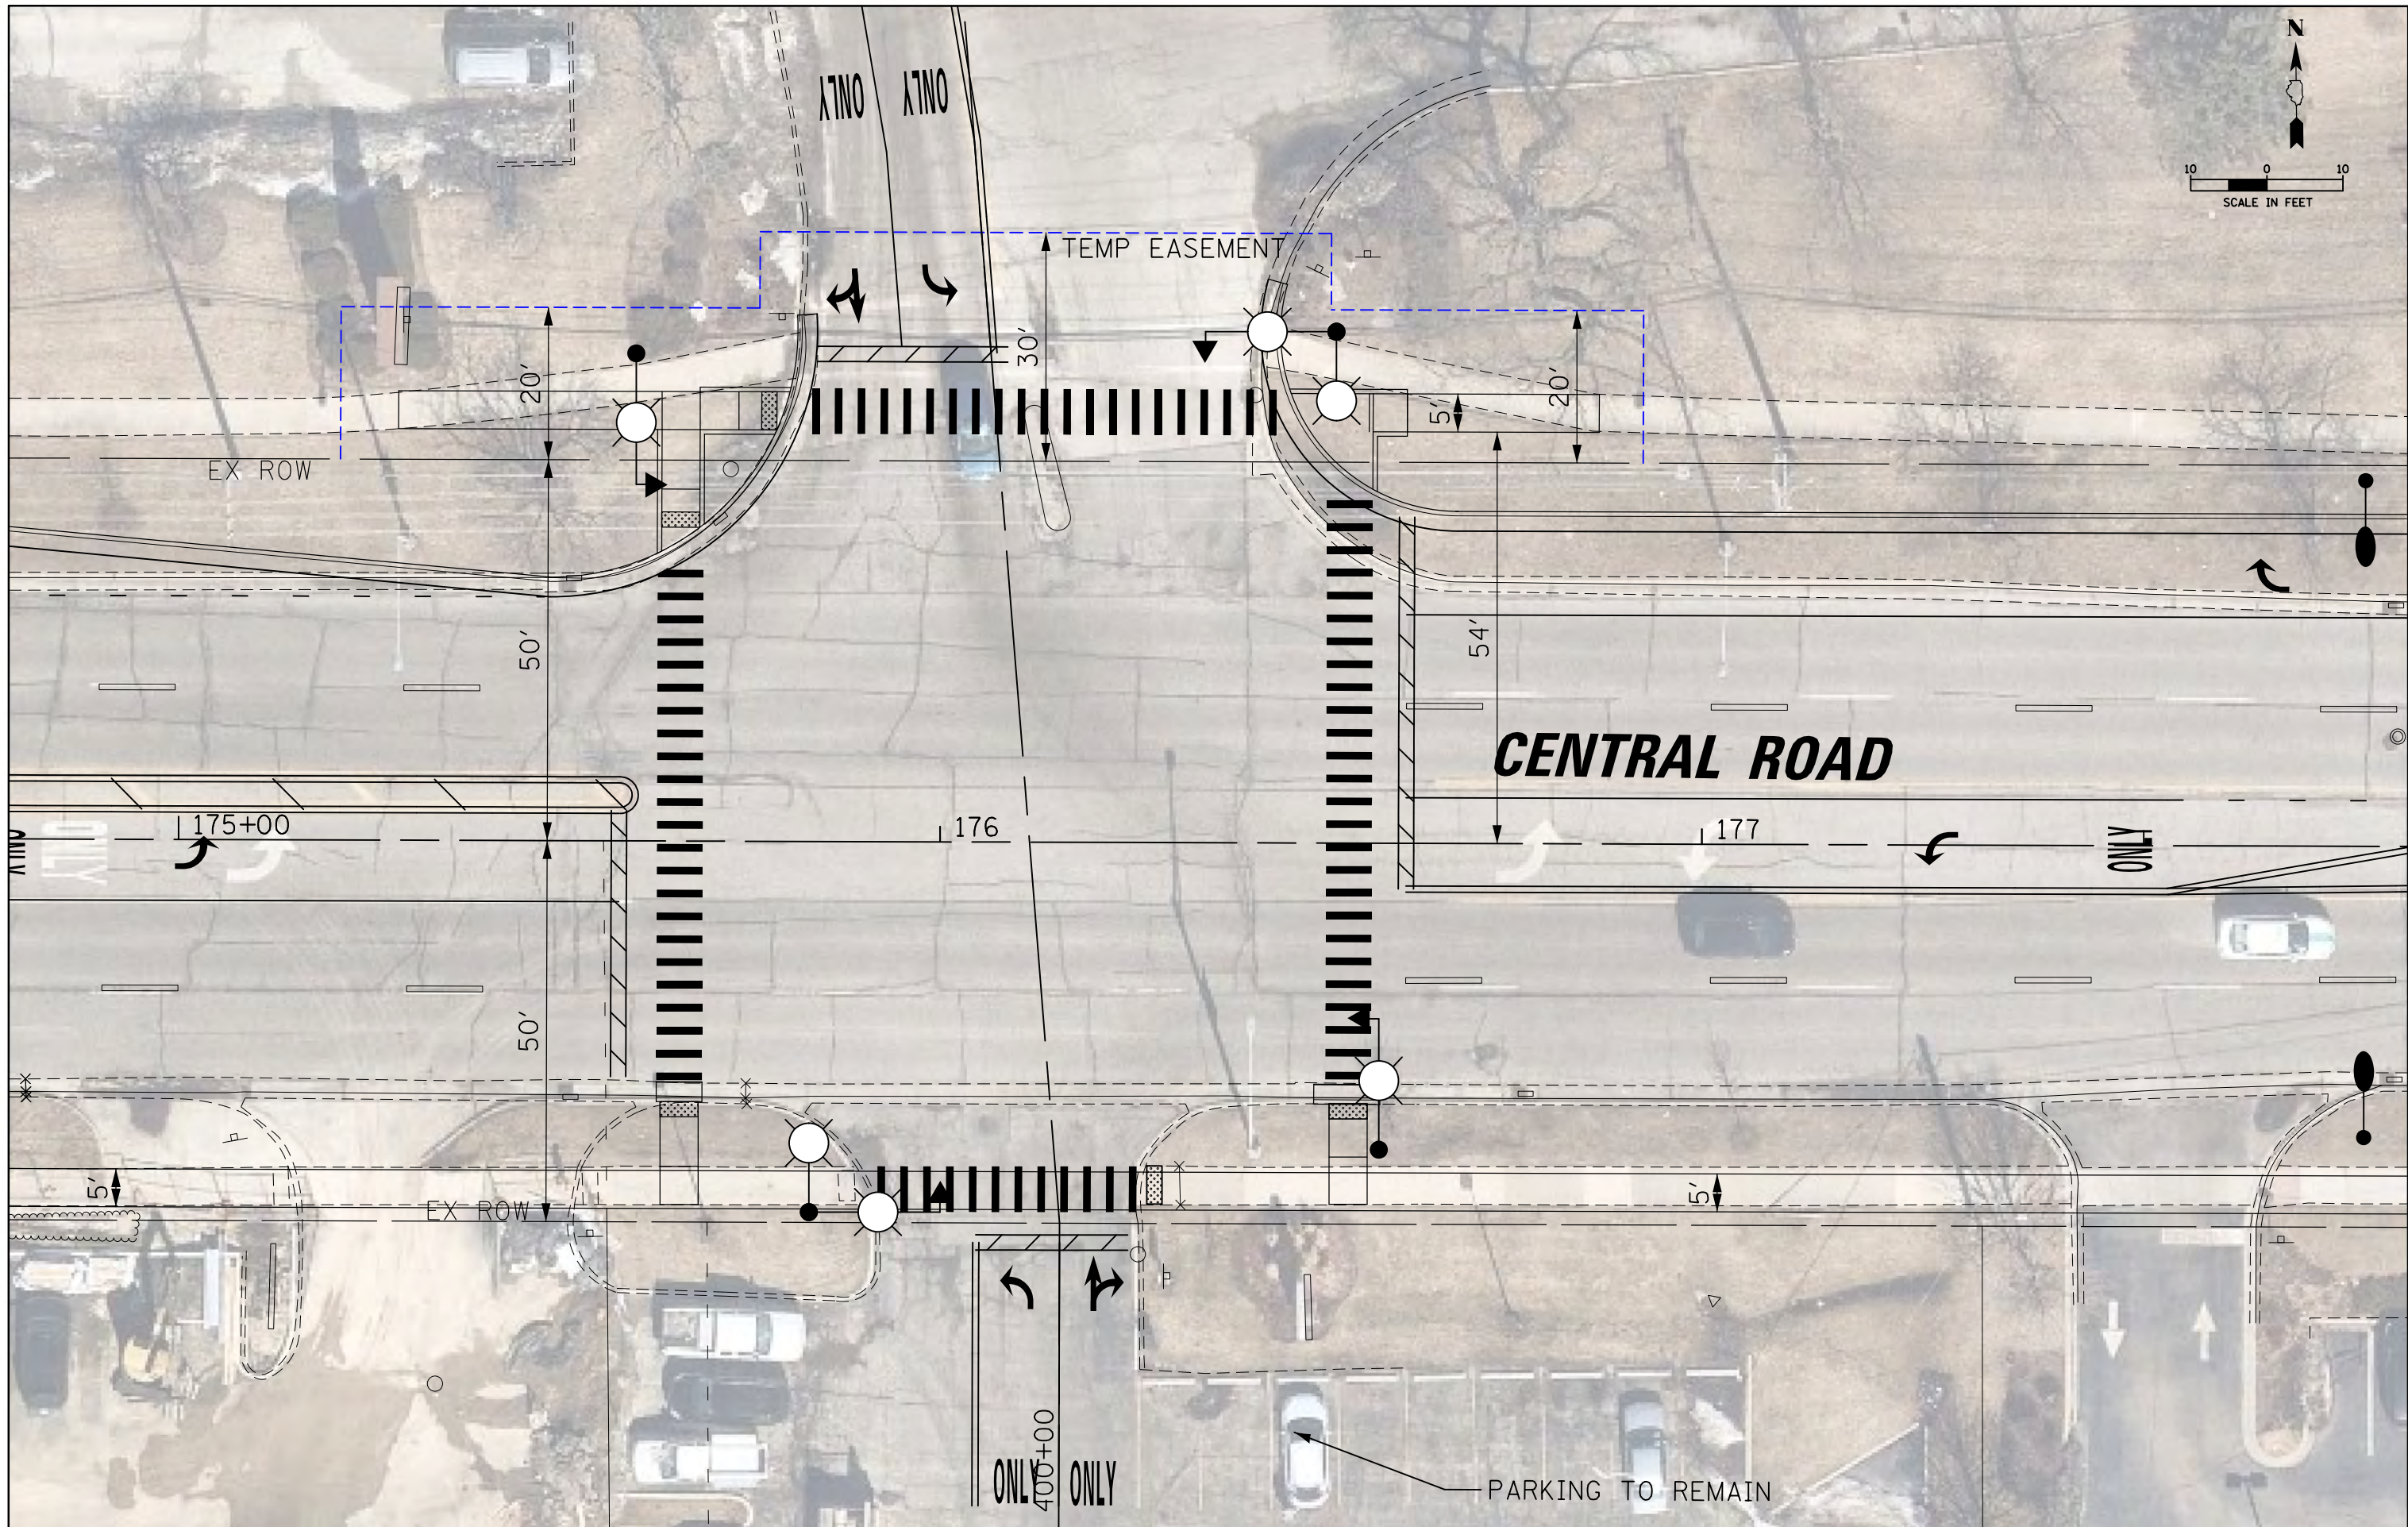

FILE NAME =	USER NAME = mgestor	DESIGNED -	REVISED -
N:\MOUNTPROSPECT\200015\Civil\Ref\WorkingFiles\MG\ROW_200015_15.SHT		DRAWN -	REVISED -
Default	PLOT SCALE = 20'	CHECKED -	REVISED -
	PLOT DATE = 3/17/2021	DATE -	REVISED -

**STATE OF ILLINOIS
DEPARTMENT OF TRANSPORTATION**

**RAND RD. - CENTRAL RD. - MOUNT PROSPECT RD IMPROVEMENTS
EXHIBIT 15 - L.A. FITNESS ENTRANCE**

SCALE: 1:20,0057 SHEET OF SHEETS STA. TO STA.

F.A. RTE.	SECTION	COUNTY	TOTAL SHEETS	SHEET NO.
	17-00166-00	COOK		
CONTRACT NO.				
ILLINOIS FED. AID PROJECT				