


H SPECIAL "LOOK BOTH WAYS" SIGN - SEE INSET (FURNISHED AND INSTALLED BY VILLAGE STAFF)

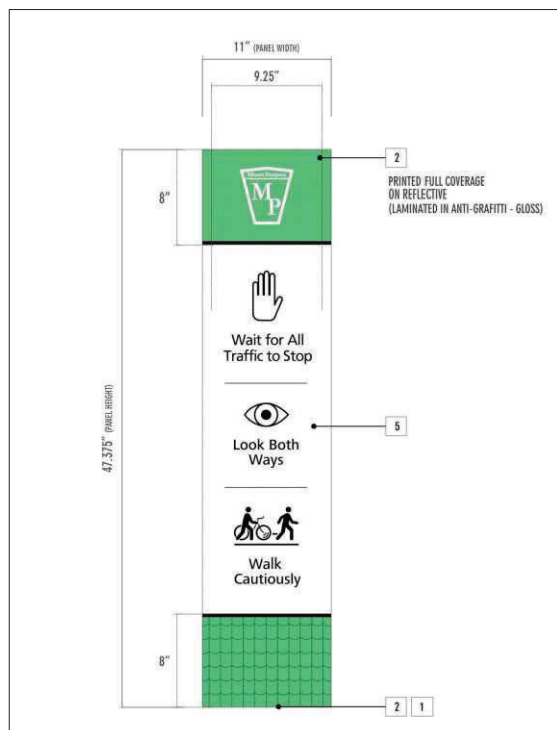

SIGN LEGEND

A		STATE LAW STOP HERE FOR PEDESTRIANS 36"x12" FYG R1-5B (36"x36")	D		W11-2 (36"x36")		
B		R3-2 (36"x36")			W16-9P (24"x12")		
C		STATE LAW STOP FOR PEDESTRIANS WITHIN CROSSWALK R1-6A	E		W11-2 (36"x36")		
			F		OR		W16-7P (24"x12")
			G				
				R1-9A (24"x90") LED ILLUMINATED SIGN (215 WATT SERVICE REQUIRED PER SIGN)			

ISLAND
BLACK POST AND BASE DRILLED
INTO CONCRETE

NOTE:
ALL PAVEMENT MARKINGS TO BE
THERMOPLASTIC UNLESS
OTHERWISE STATED

I R3-5 (30"x36")

PAVEMENT MARKING AND SIGN PLAN

**IL RTE. 83 AND BUSSE AVENUE
PEDESTRIAN CROSSING IMPROVEMENTS
VILLAGE OF MOUNT PROSPECT, ILLINOIS**

COPYRIGHT NOTICE
This drawing is the property of Gewalt-Hamilton Assoc., Inc. and is not to be used for any purpose other than the specific project and site named herein, and cannot be reproduced in any manner without the express written permission from Gewalt-Hamilton Associates, Inc.

GHA GEWALT HAMILTON ASSOCIATES, INC.
625 Forest Edge Drive ■ Vernon Hills, IL. 60061
TEL 847.478.9700 ■ FAX 847.478.9701

NO.	BY	DATE	REVISION	NO.	BY	DATE	REVISION
4	MJV	1-18-24	PER IDOT REVIEW COMMENTS				
3	MJV	5-22-2023	RIGHT-IN/RIGHT-OUT PER IDOT COMMENTS				
2	DGO	4-28-2020	PER IDOT REVIEW COMMENTS				
1	PJS	10-8-18	PER IDOT REVIEW COMMENTS				

FILE: 5048.900 PR-8.dwg	SHEET NUMBER:
DRAWN BY: ZMY DATE: 04.30.18	GHA PROJECT # 5048.900
CHECKED BY: DPB DATE: 04.30.18	SCALE: 1" = 20'
	7 OF 18 SHEETS

G:\3000\5048.900_MT_PROSPECT_BUSSE_CROSSWALK\5048.900_PR-8.dwg 1/18/2024 6:18 PM