


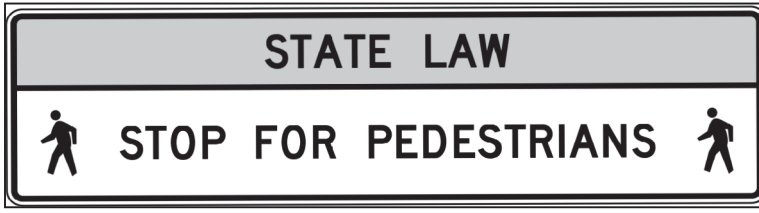



SIGN LEGEND



(A)  36"x12" FYG  
R1-5B (36"x36")


(B)  R1-6A (12"x36")


(E)  W16-9P (24"x12")


(F)  R1-9A (24"x90")


(C)  W11-15 (36"x36")


(D)  W16-7P(L) (24"x12")  
OR  
 W16-7P(R) (24"x12")


(G) 

(H)  S4-5 (36"x36")

(I)  S1-1 (36"x36")


(J)  R7-1 (12"x18")

(K)  R3-2 (36"x36")

(L)  R10-25 (9"x12")

LED ILLUMINATED SIGN WITH DOWNLIGHTING  
(SEE LIGHTING PLAN)  
215 WATT SERVICE REQUIRED PER SIGN

(G) SPECIAL "LOOK BOTH WAYS" SIGN  
(SEE SIGNING SHEET 2)

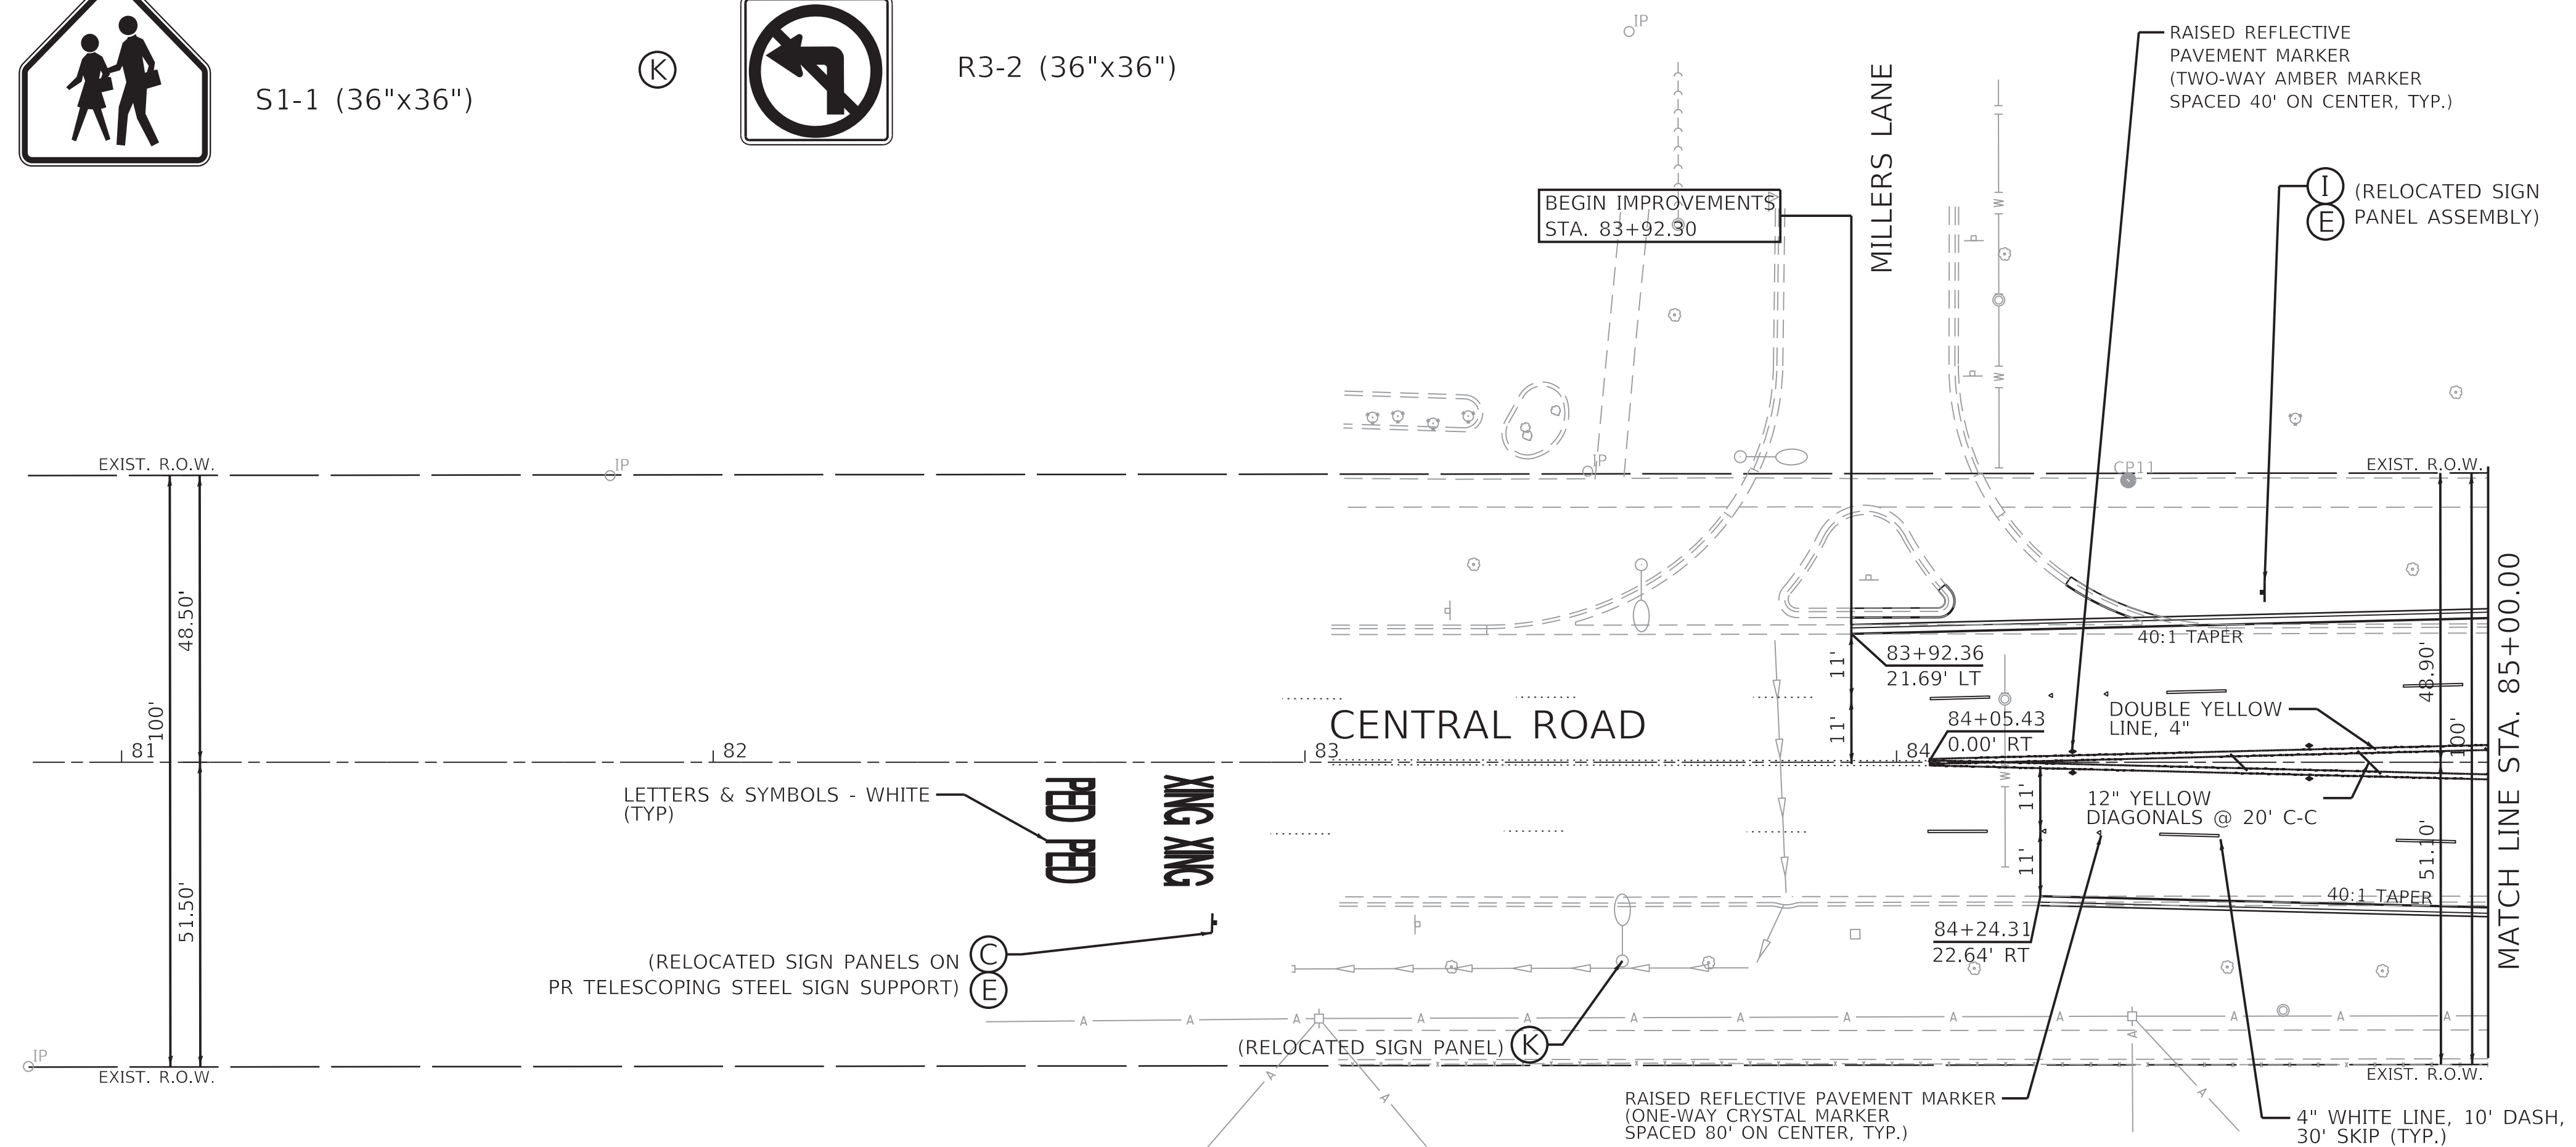

NOTE:

- 1) ALL PAVEMENT MARKING SHALL BE THERMOPLASTIC UNLESS STATED OTHERWISE.
- 2) RAISED REFLECTIVE PAVEMENT MARKER SHALL BE CONSTRUCTED PER IDOT DISTRICT ONE DETAIL TC-11.
- 3) ALL SIGNS WITH A YELLOW BACKGROUND SHALL USE FLUORESCENT YELLOW-GREEN (FYG) BACKGROUND INSTEAD.

NO.	BY	DATE	REVISION	NO.	BY	DATE	REVISION

SIGN LEGEND

SIGN LEGEND (CONTINUED)

(A) STATE LAW 36"x12" FYG  
 HERE FOR

(B) STATE LAW FOR WITHIN CROSSWALK

(C) W11-15 (36"x36")

(D) W16-7P(L) OR W16-7P(R) (24"x12")

(E) AHEAD W16-9P (24"x12")

(F) STATE LAW STOP FOR PEDESTRIANS R1-9A (24"x90")  
 LED ILLUMINATED SIGN WITH DOWNLIGHTING (SEE LIGHTING PLAN)  
 215 WATT SERVICE REQUIRED PER SIGN

(G) SPECIAL "LOOK BOTH WAYS" SIGN (SEE INSET)


(H) SCHOOL SPEED LIMIT 20 S4-5 (36"x36")

(I) S1-1 (36"x36")

(J) NO PARKING ANY TIME R7-1 (12"x18")


(K) R3-2 (36"x36")

(L) PUSH BUTTON TO TURN ON WARNING LIGHTS R10-25 (9"x12")

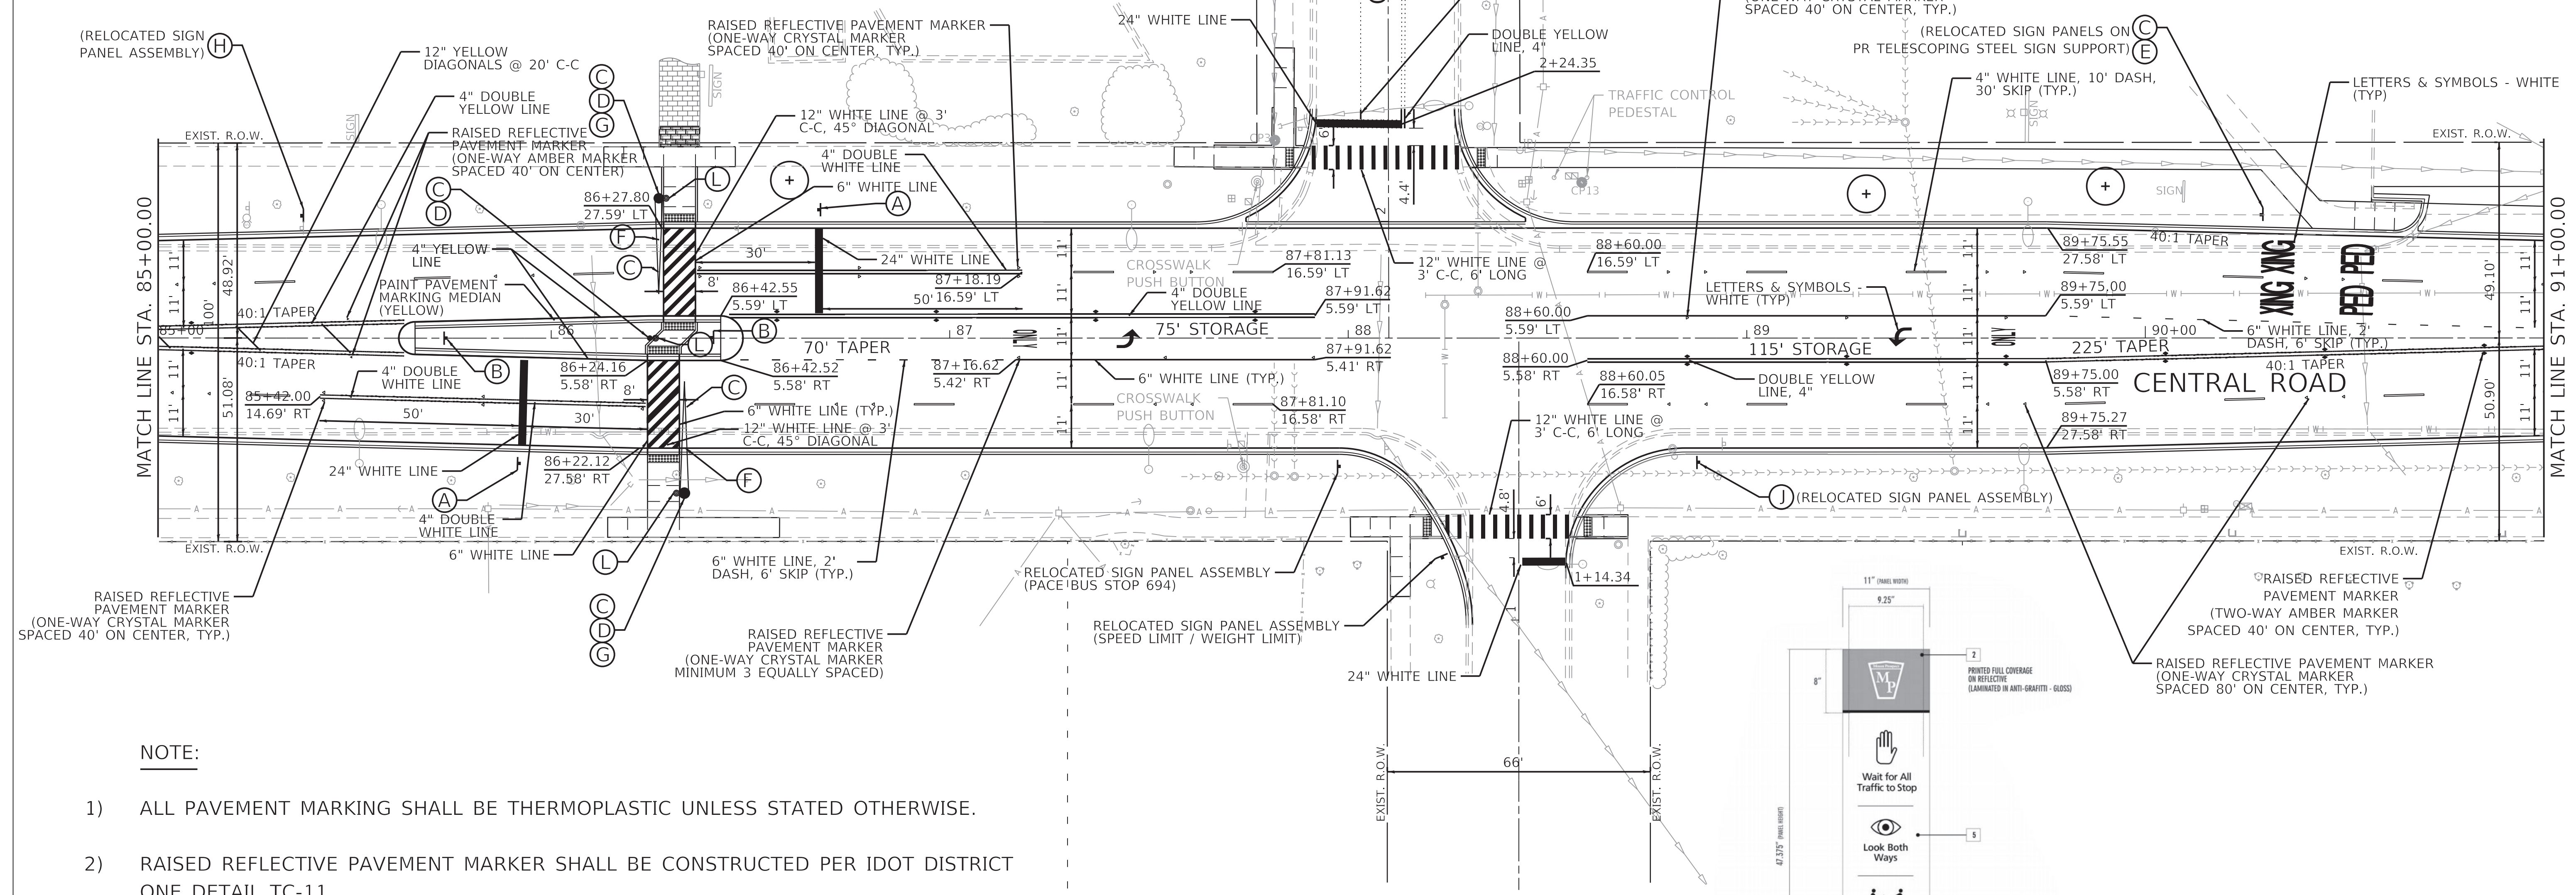

NOTE:






- 1) ALL PAVEMENT MARKING SHALL BE THERMOPLASTIC UNLESS STATED OTHERWISE.
- 2) RAISED REFLECTIVE PAVEMENT MARKER SHALL BE CONSTRUCTED PER IDOT DISTRICT ONE DETAIL TC-11.
- 3) ALL SIGNS WITH A YELLOW BACKGROUND SHALL USE FLUORESCENT YELLOW-GREEN (FYG) BACKGROUND INSTEAD.

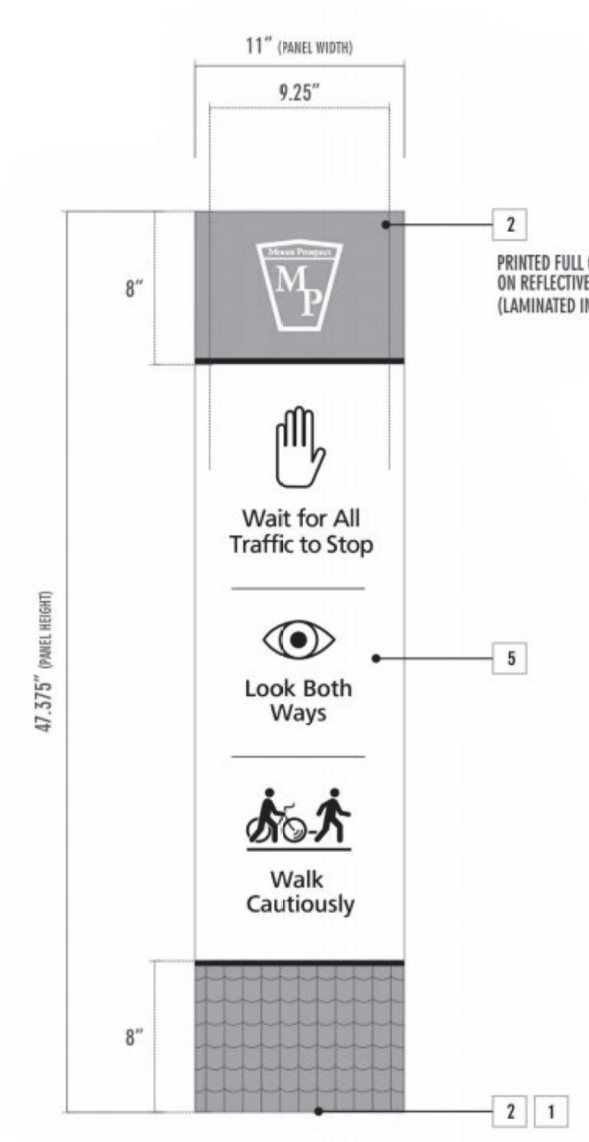

SPECIAL "LOOK BOTH WAYS" SIGN

NO.	BY	DATE	REVISION	NO.	BY	DATE	REVISION

SIGN LEGEND

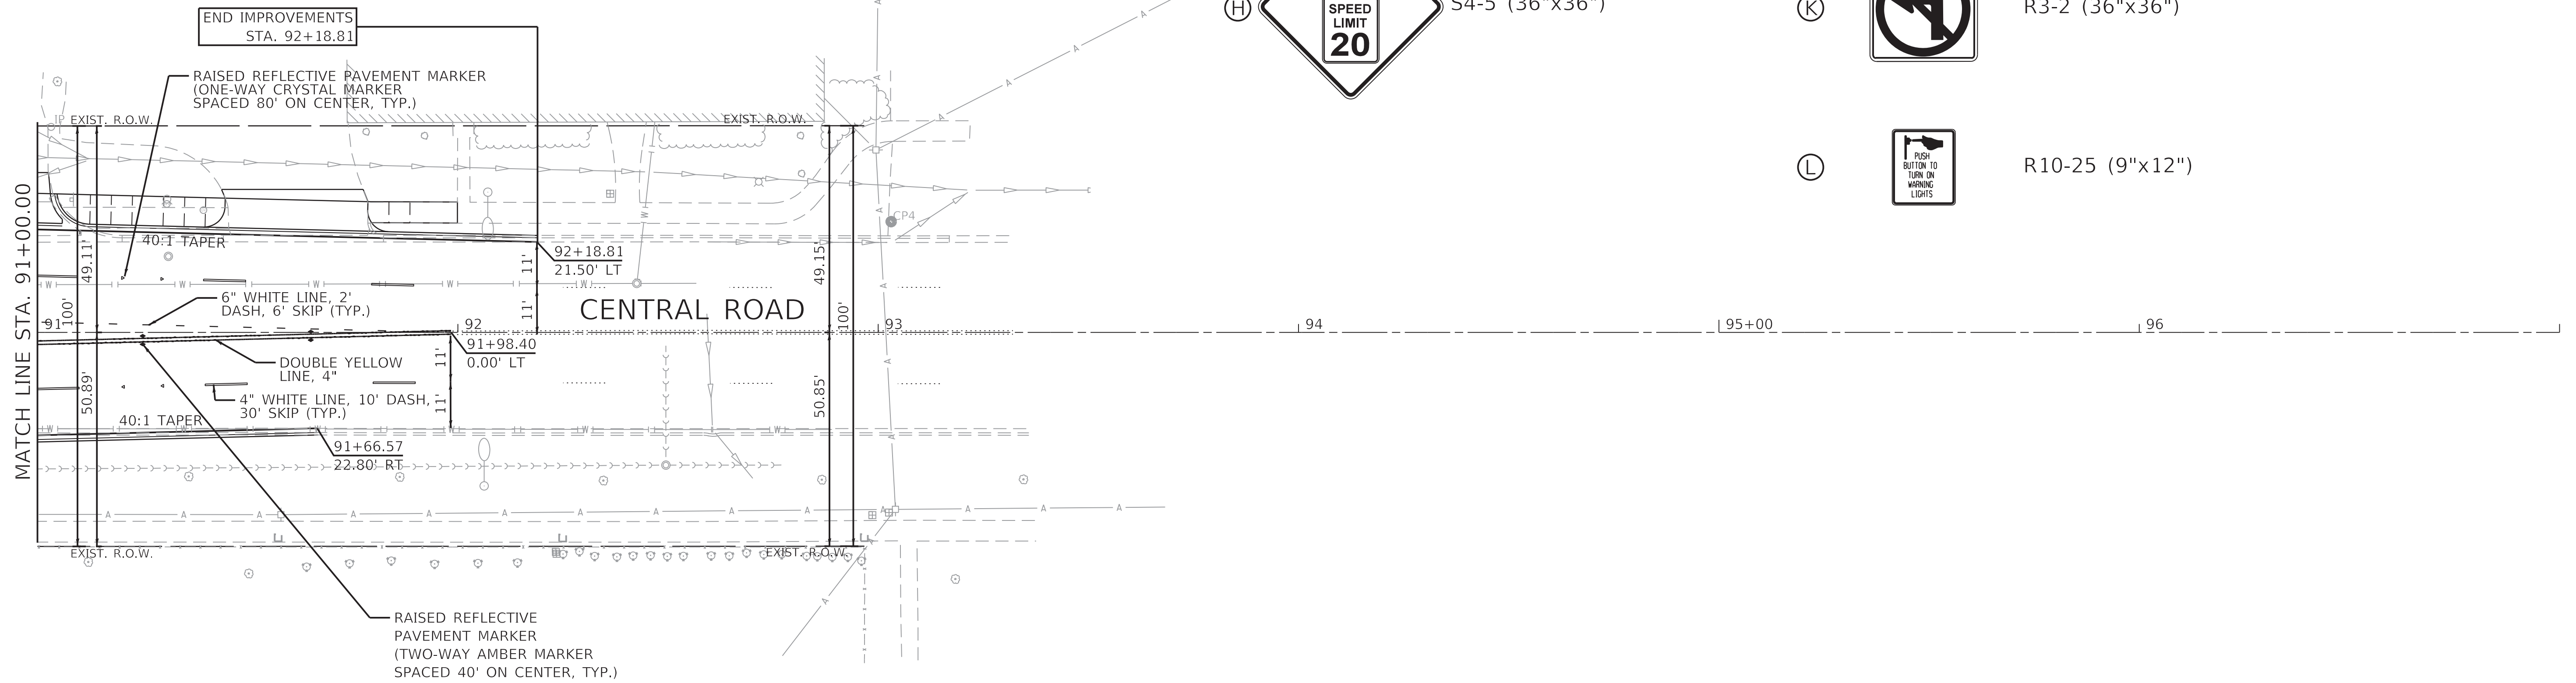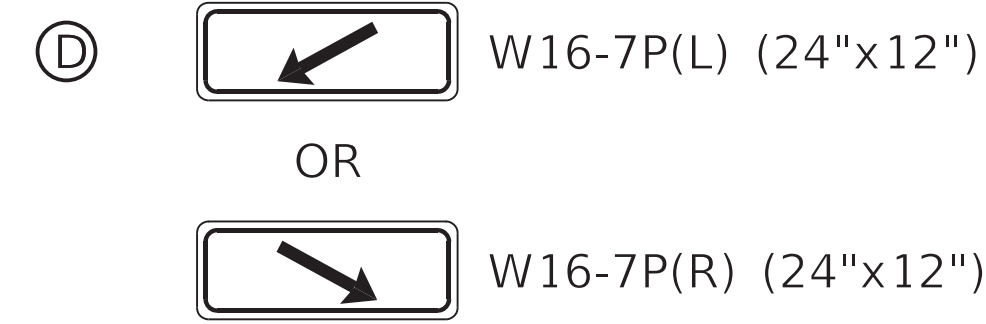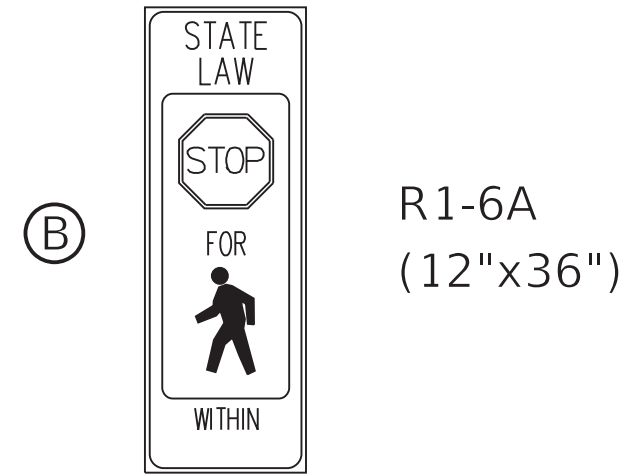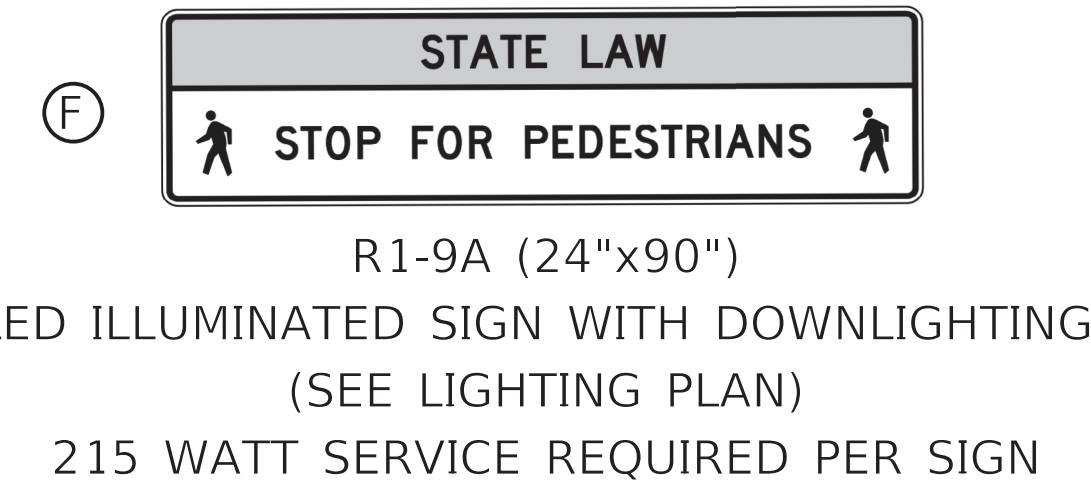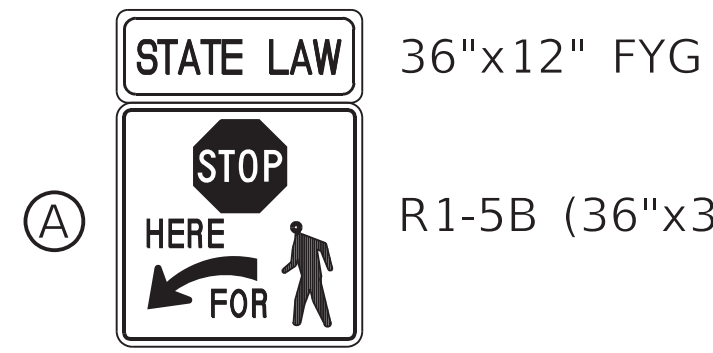

NOTE:

- 1) ALL PAVEMENT MARKING SHALL BE THERMOPLASTIC UNLESS STATED OTHERWISE.
- 2) RAISED REFLECTIVE PAVEMENT MARKER SHALL BE CONSTRUCTED PER IDOT DISTRICT ONE DETAIL TC-11.
- 3) ALL SIGNS WITH A YELLOW BACKGROUND SHALL USE FLUORESCENT YELLOW-GREEN (FYG) BACKGROUND INSTEAD.