



**BUSSE ROAD**  
 TYPICAL SECTION VIEWING NORTH  
 EXISTING CONDITIONS

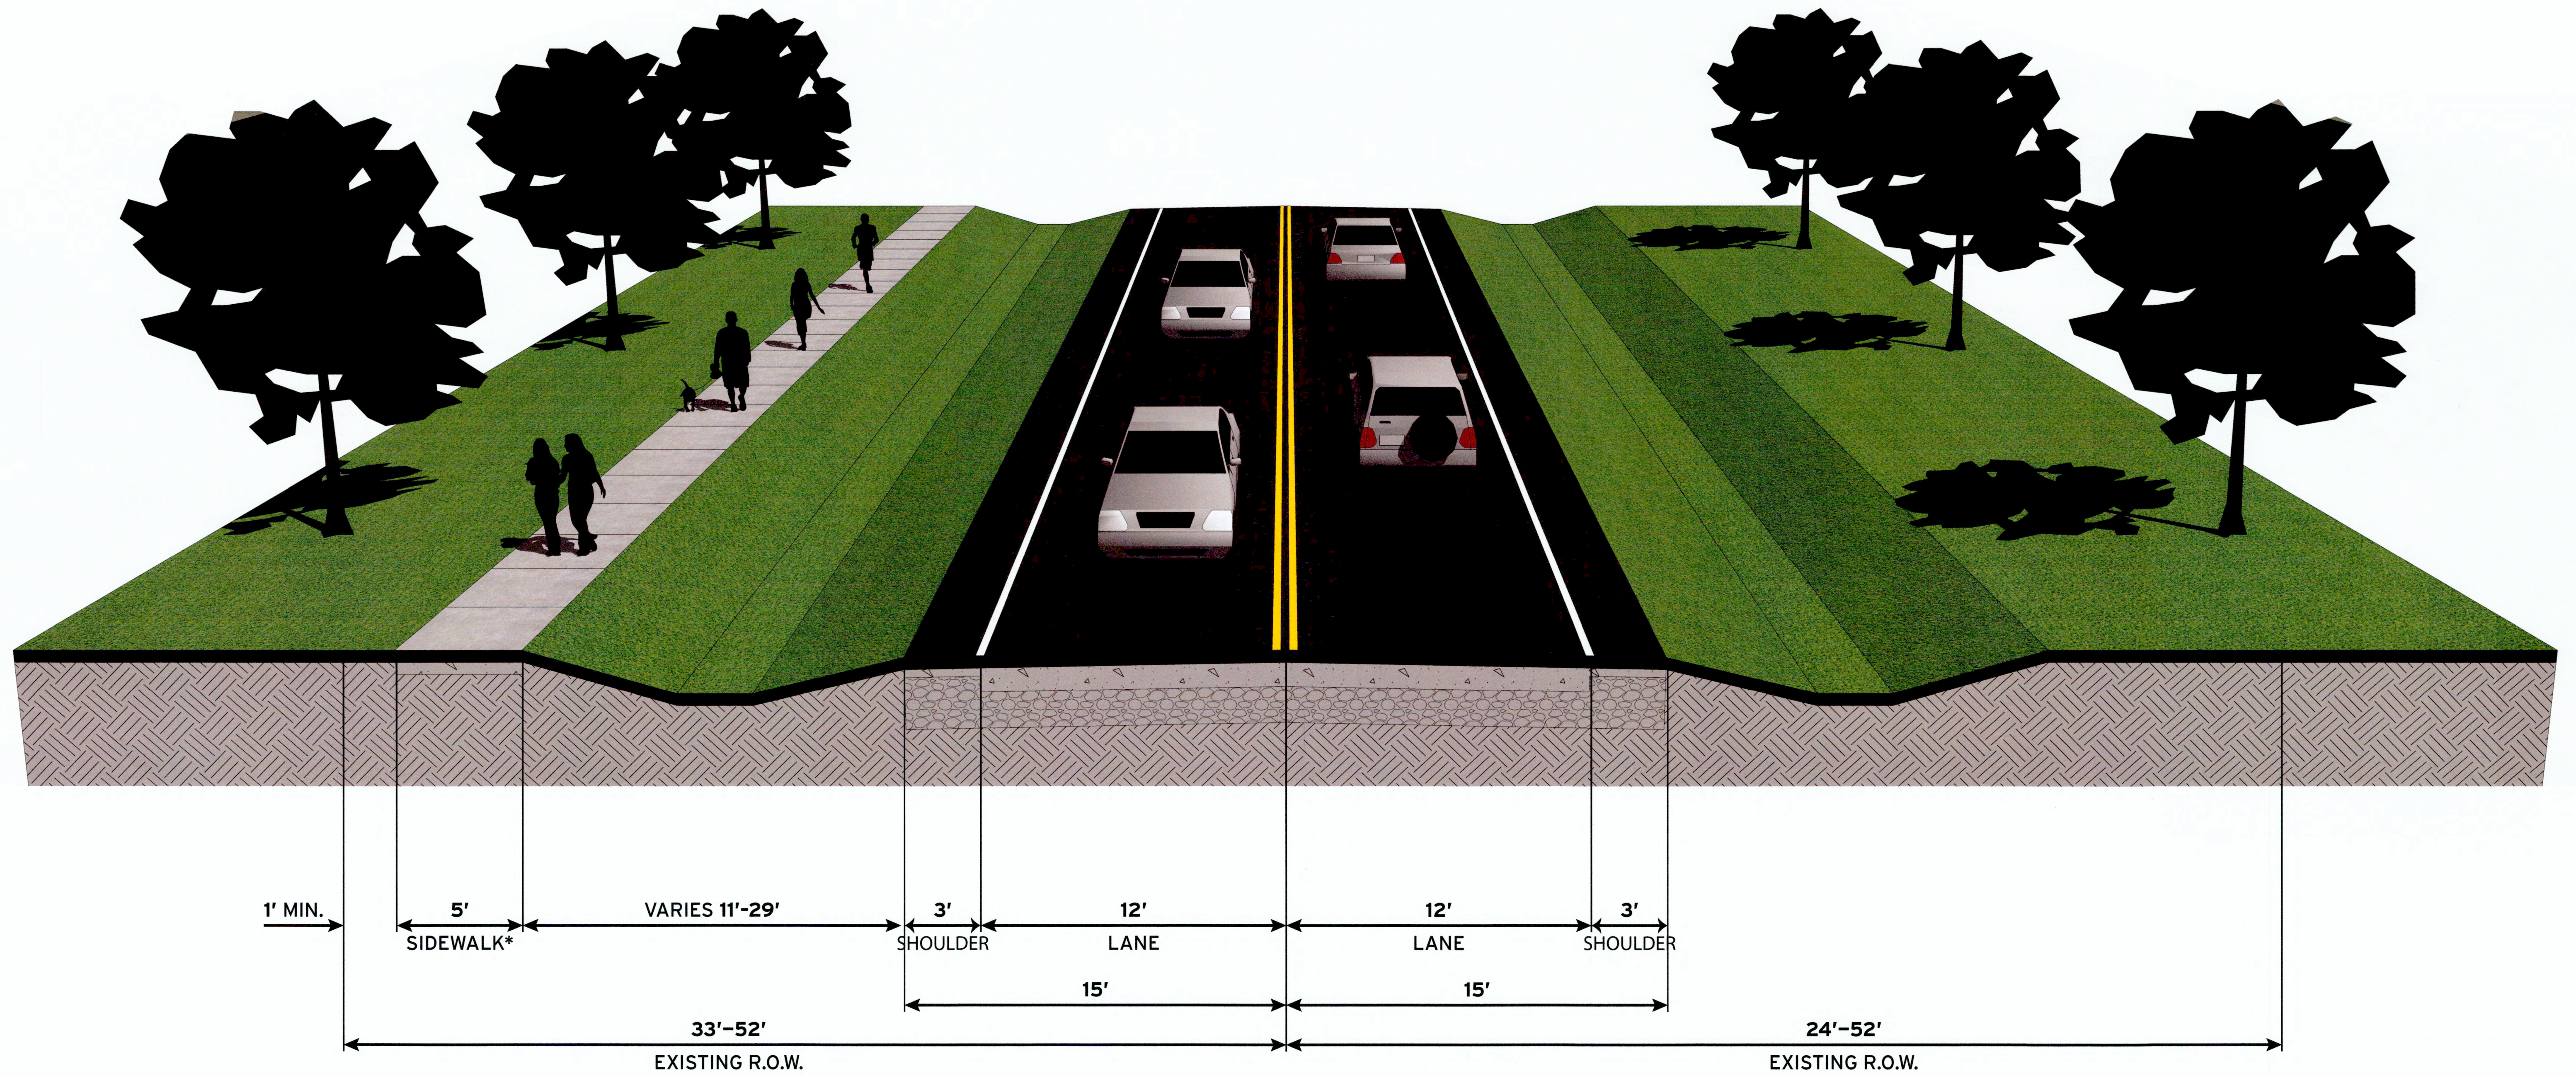


\* Sidewalks located from Golf Road to Lonquist Boulevard and from Lincoln Street to Central Road

**BUSSE ROAD**  
TYPICAL SECTION VIEWING NORTH  
ALTERNATIVE 1 TWO-WAY LEFT TURN LANE

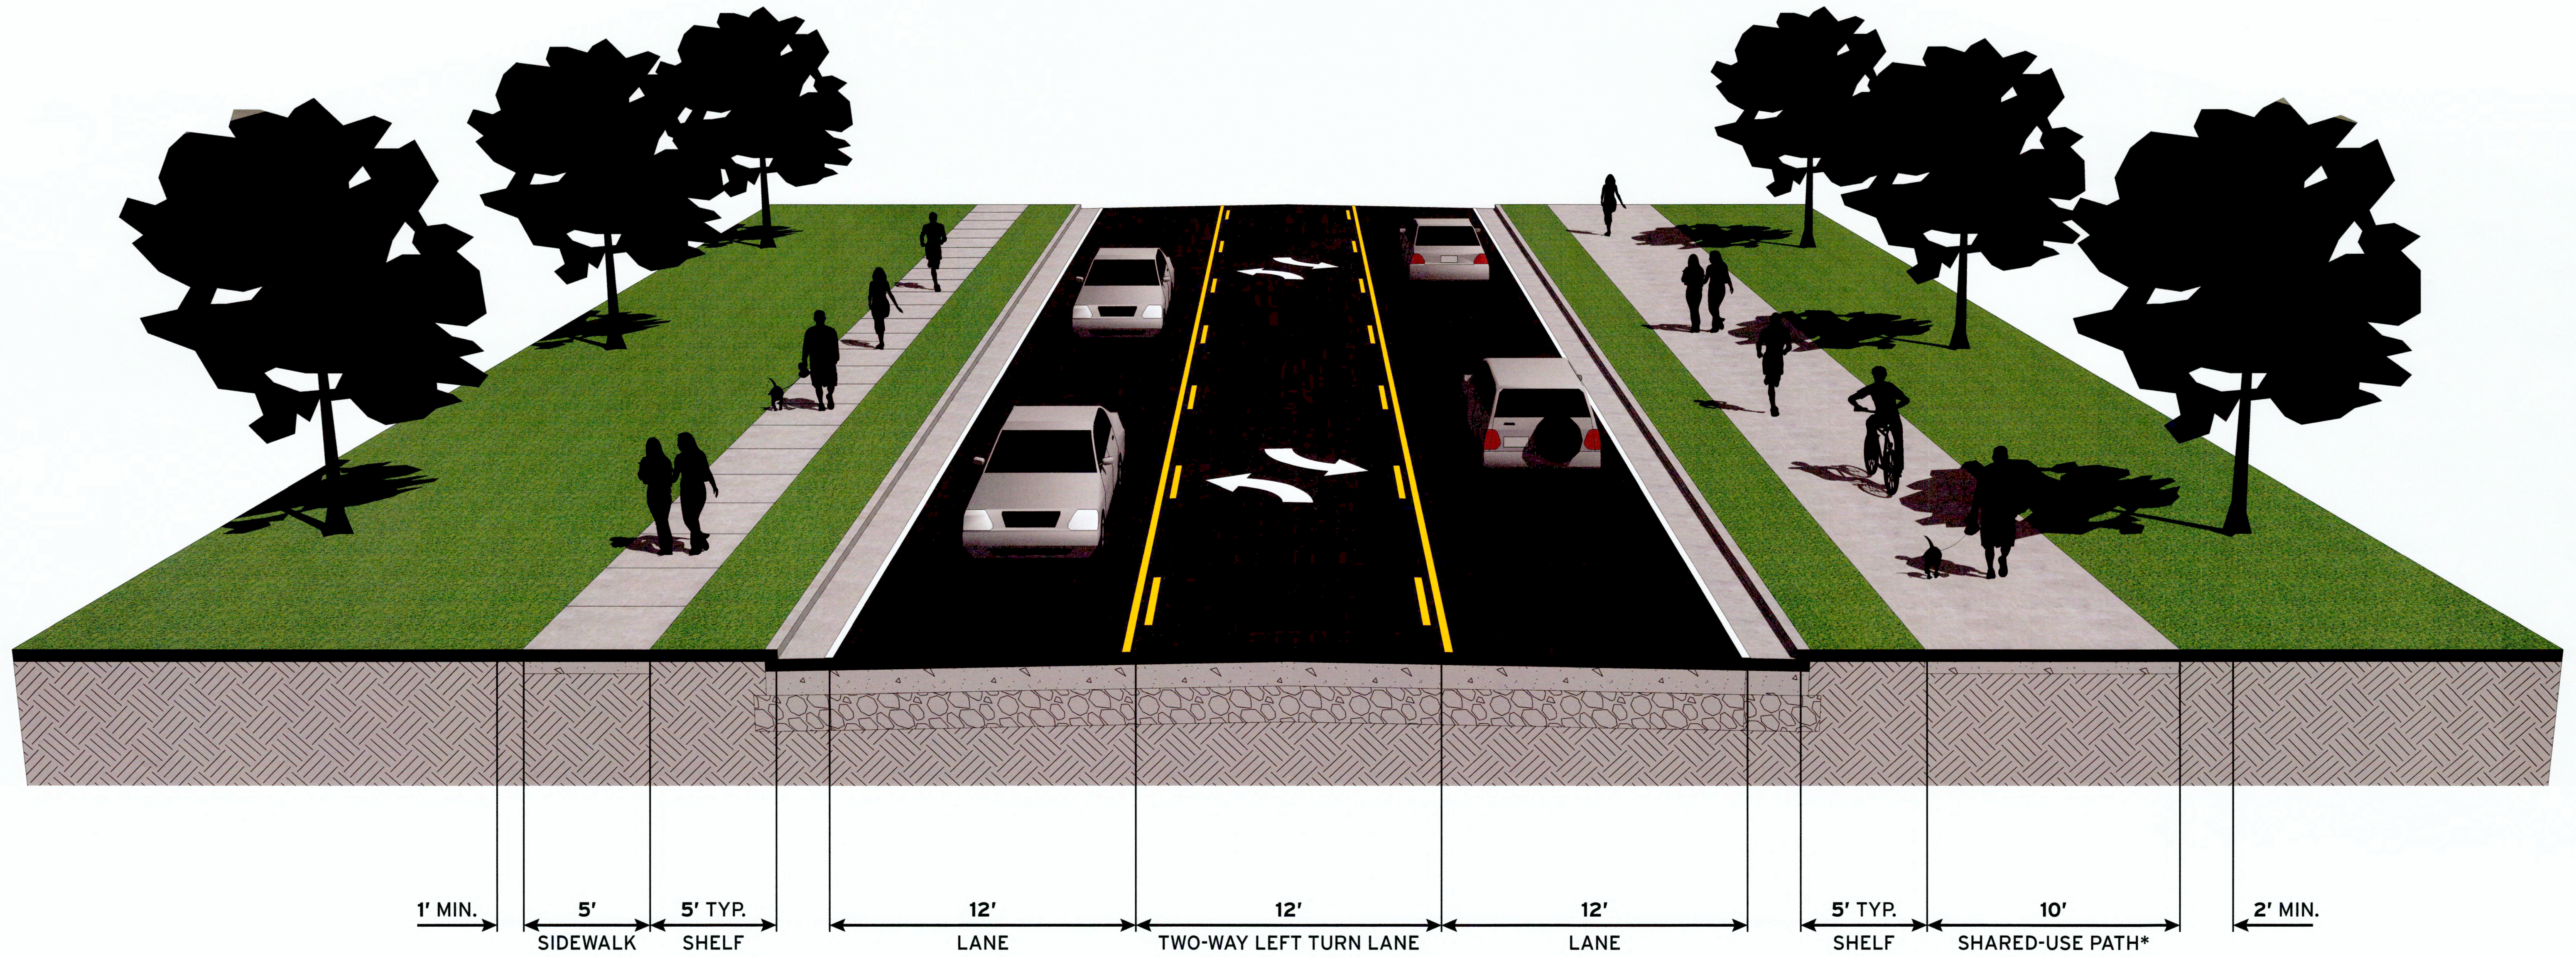

\* Side to be determined

**BUSSE ROAD**  
TYPICAL SECTION VIEWING NORTH  
ALTERNATIVE 2 FOUR LANES

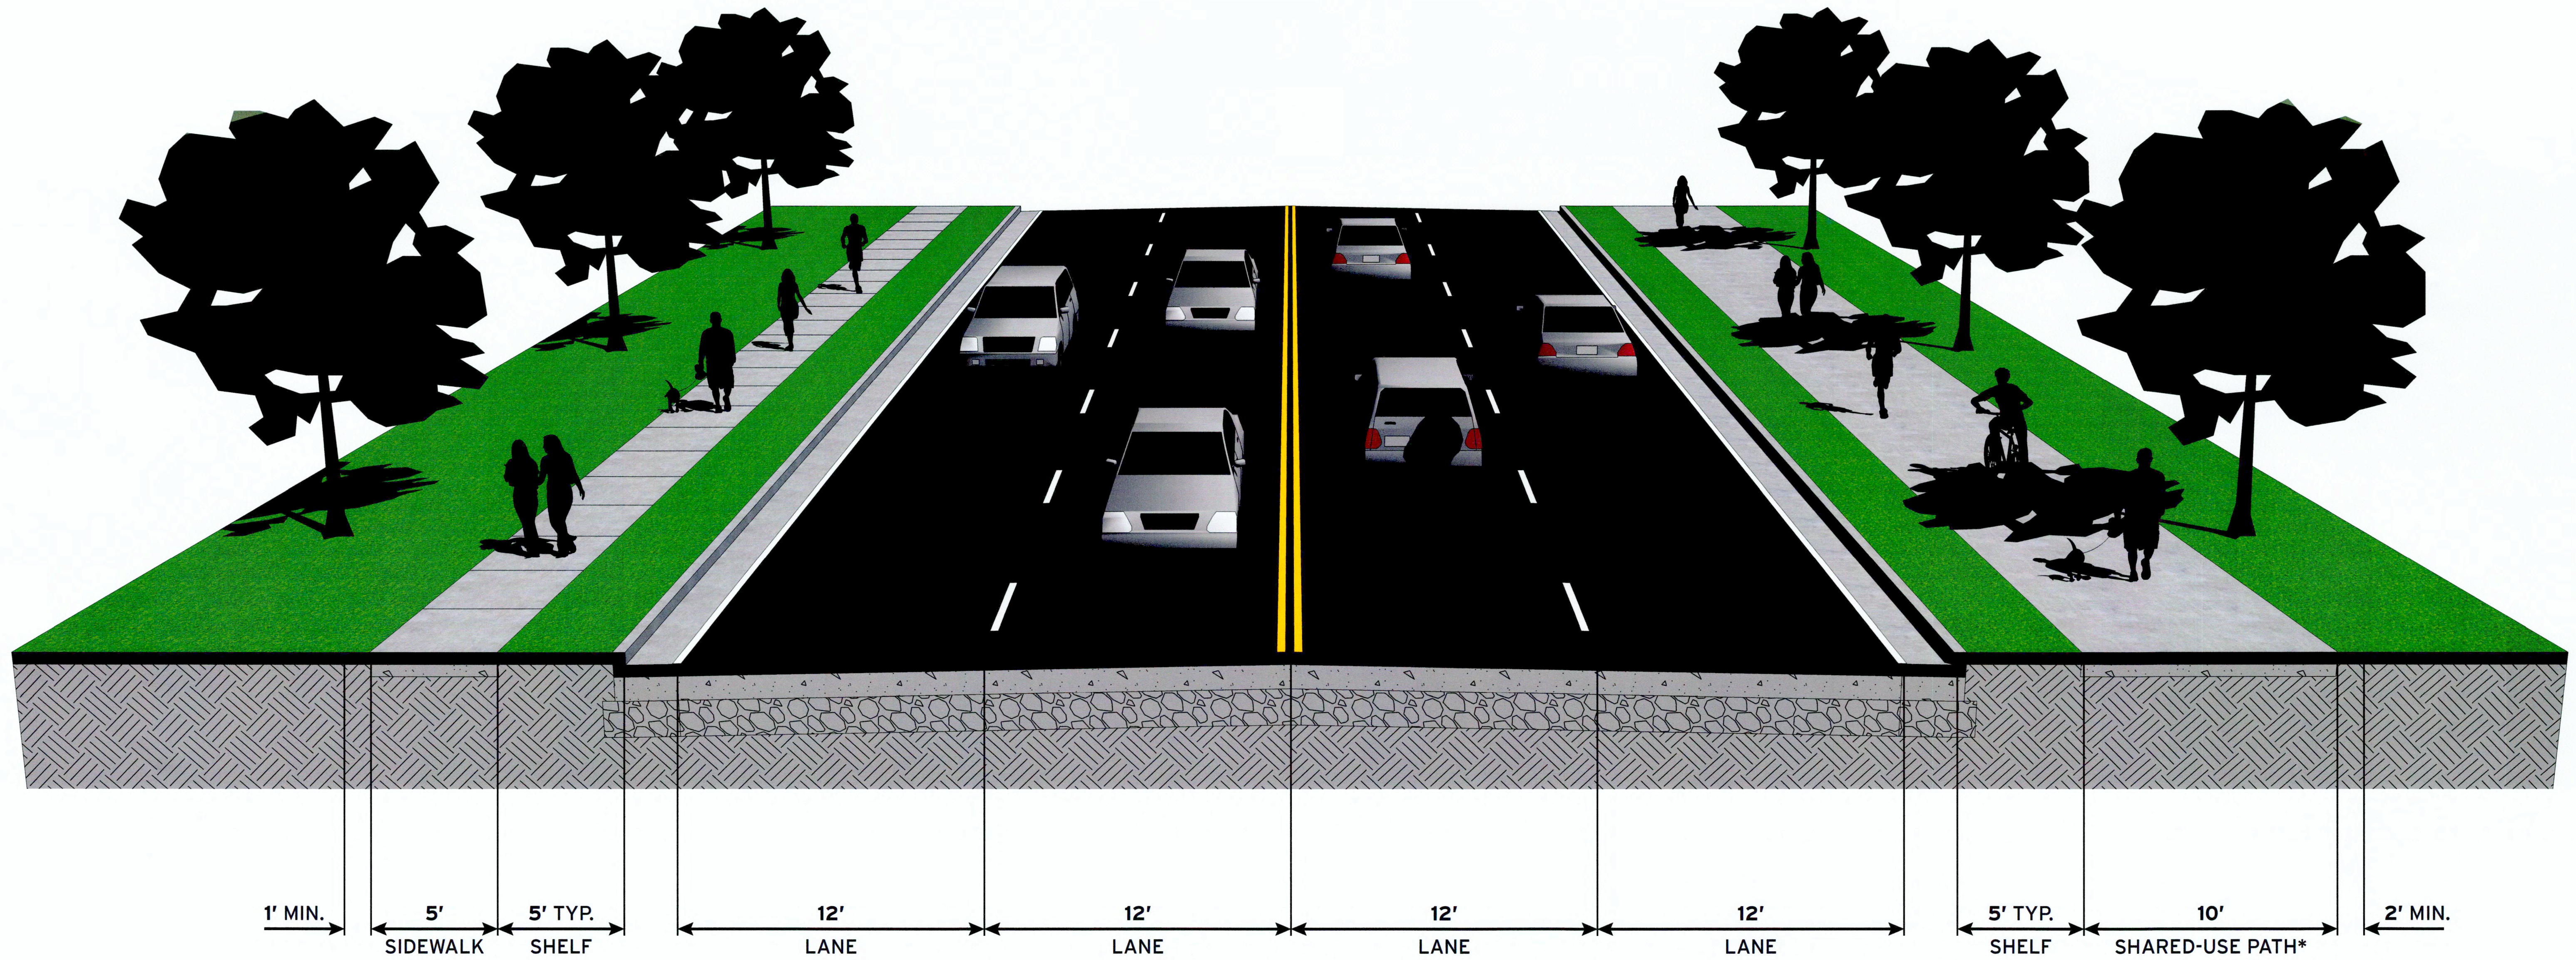

\* Side to be determined